

VOLUME III
DRAINAGE ITEM FOR SINGLE LINE - SKETCH

PROJECT NO.


ITEM NO.

ITEM DESCRIPTION:

PAGE NO.

DRAINAGE RUN: STATION TO STATION

TYPICAL DRAWING (MAY NOT BE APPLICABLE FOR ALL CASES)

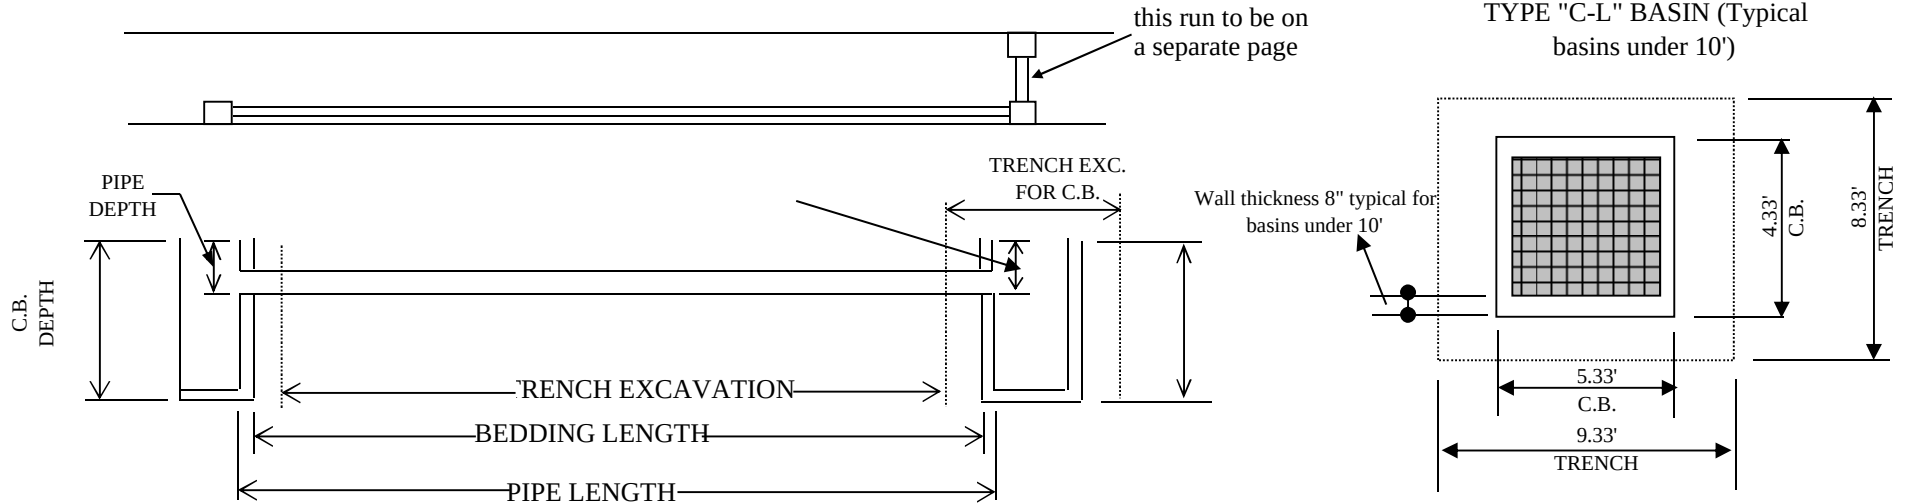

Trench Excavation
[(length * depth * width) / 27]

Pipe Depth (average):
Pipe Trench Length:

Item No. Trench Excavation 0'-4'

Pipe Width:
(Section 2.05.04 of 816)

Item No. Trench Excavation 0'-10'

Pipe Bedding Length:

Item No. Bedding Material
(length * factor)

Rock in Trench (if rock encountered calculate area then minus from the trench area, must be 1/2 cy or bigger)
[(length*depth*width)/27]

TOTAL EXCAVATION: CU. FT.

COMPUTED BY:
PRINTED NAME:
SIGNATURE:
DATE:

CHECKED BY:
PRINTED NAME:
SIGNATURE:
DATE: