
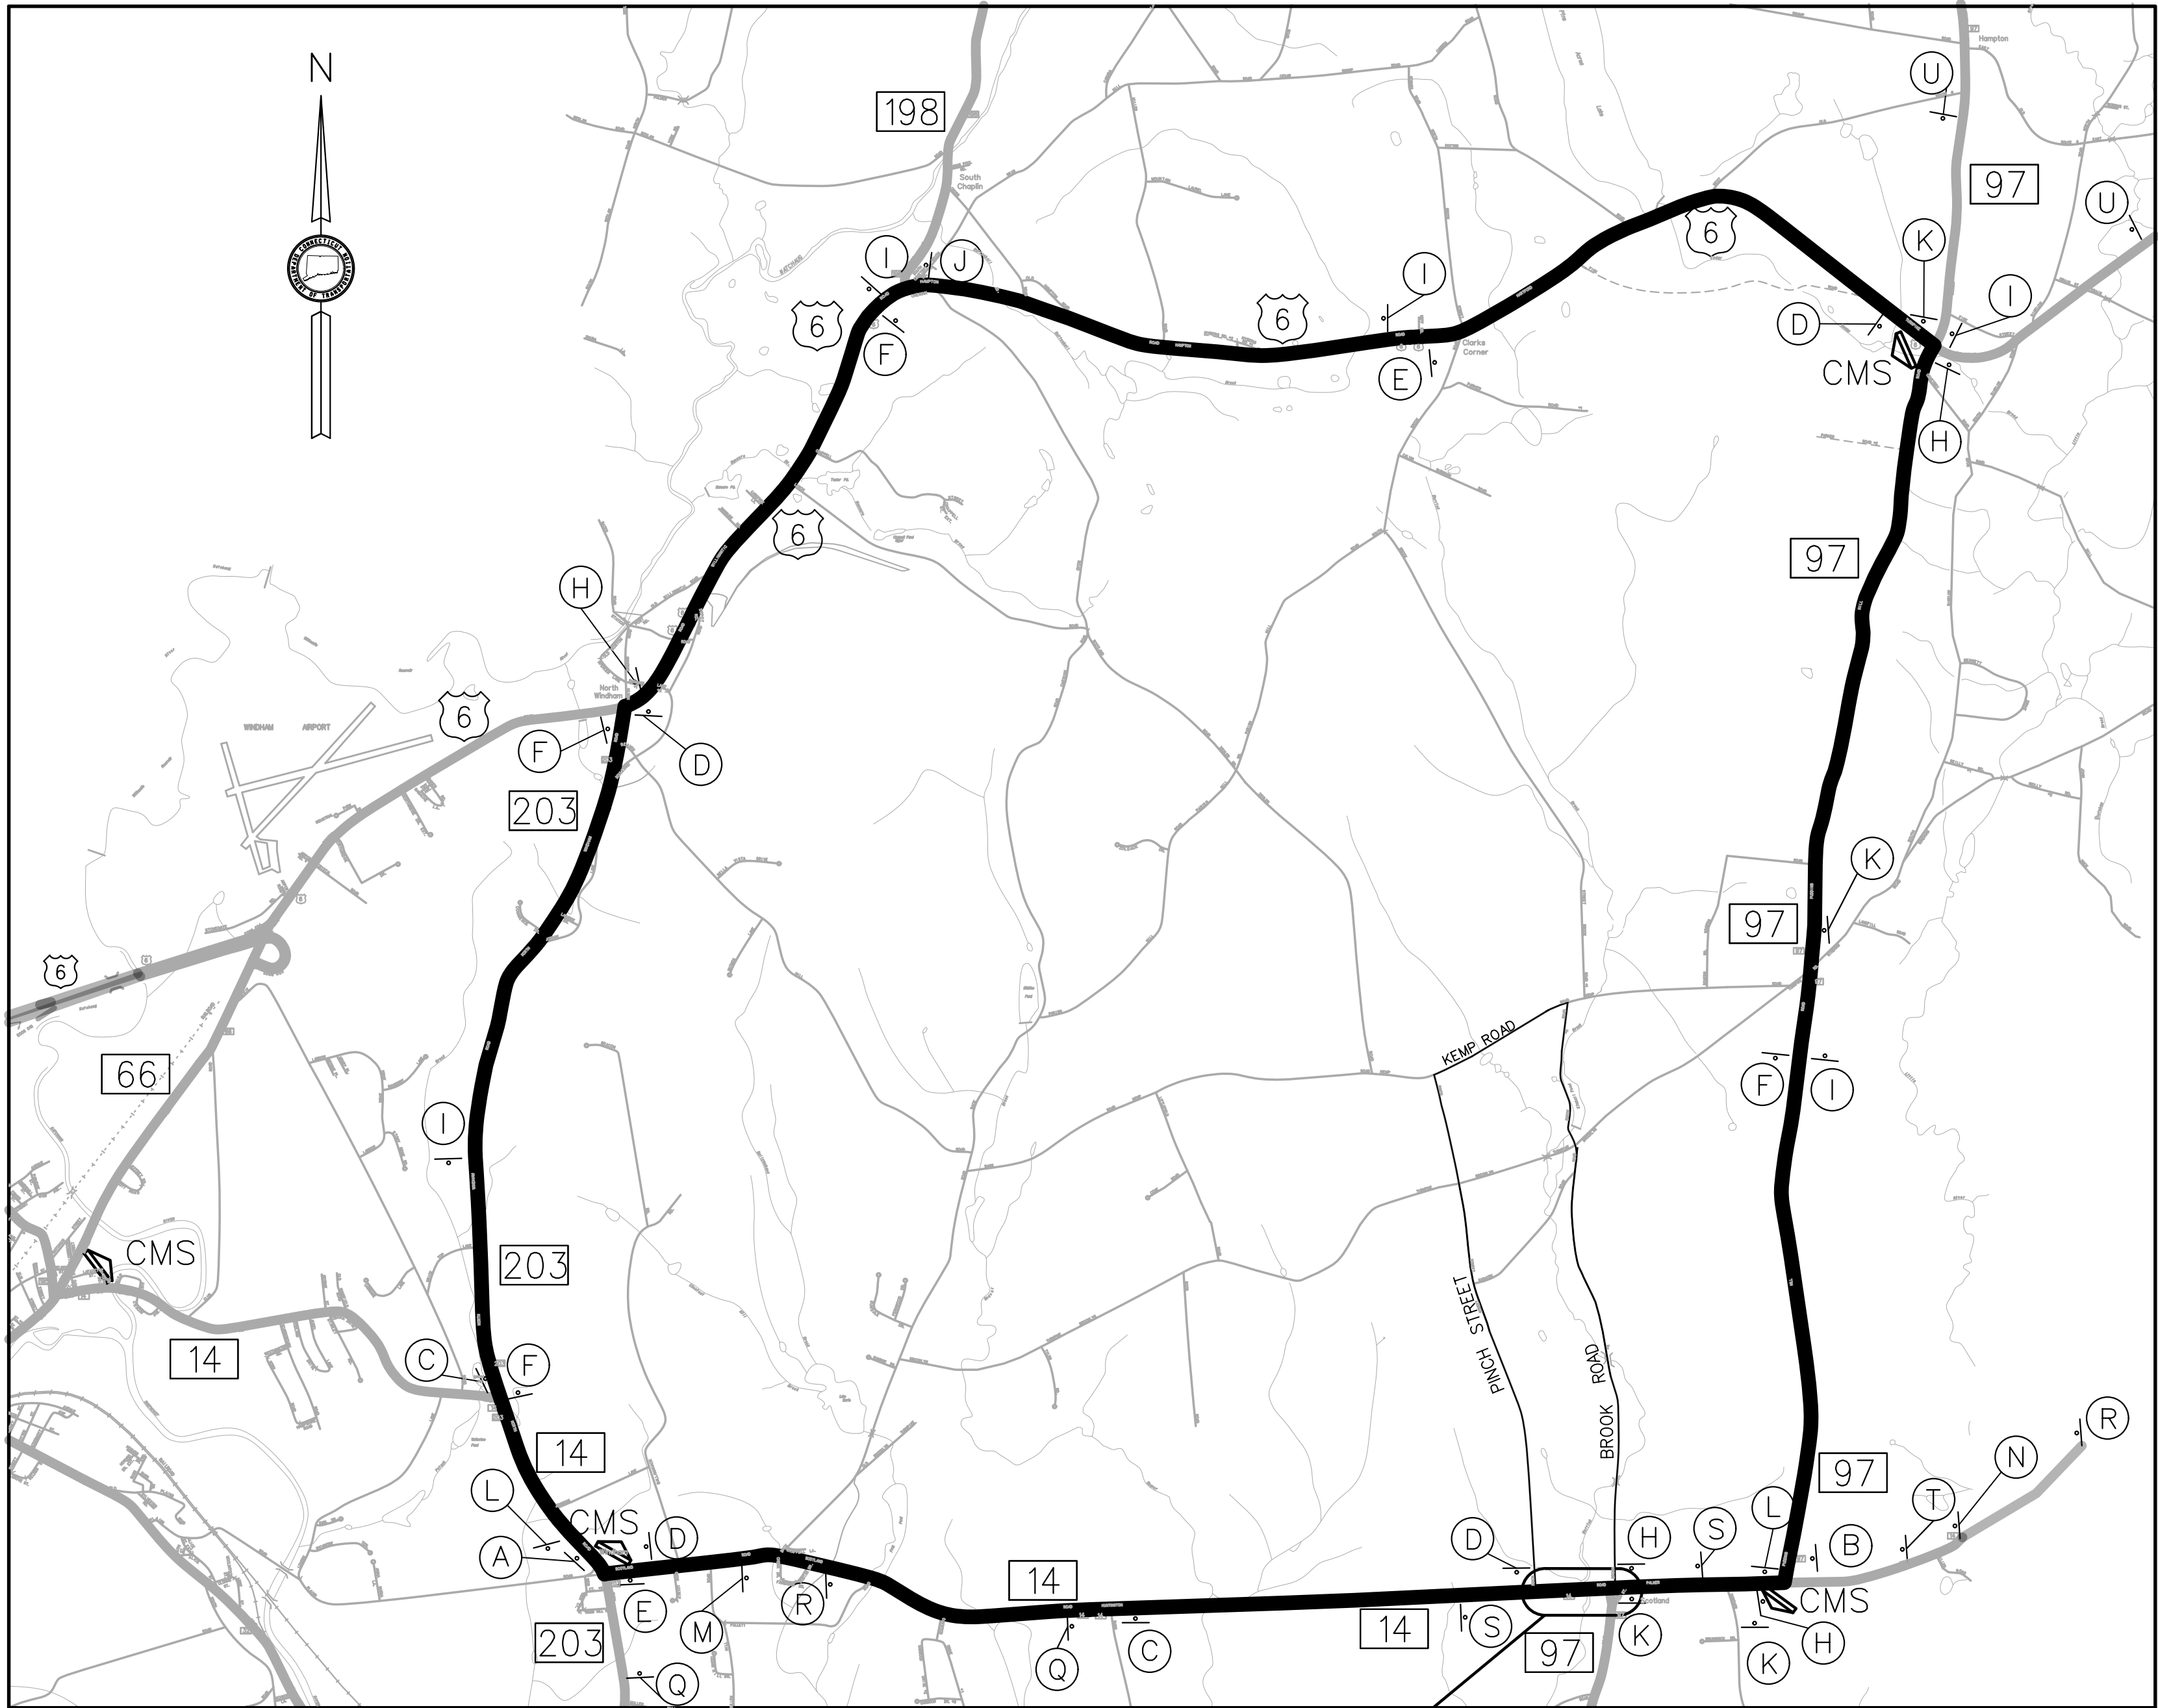


SIGN LEGEND

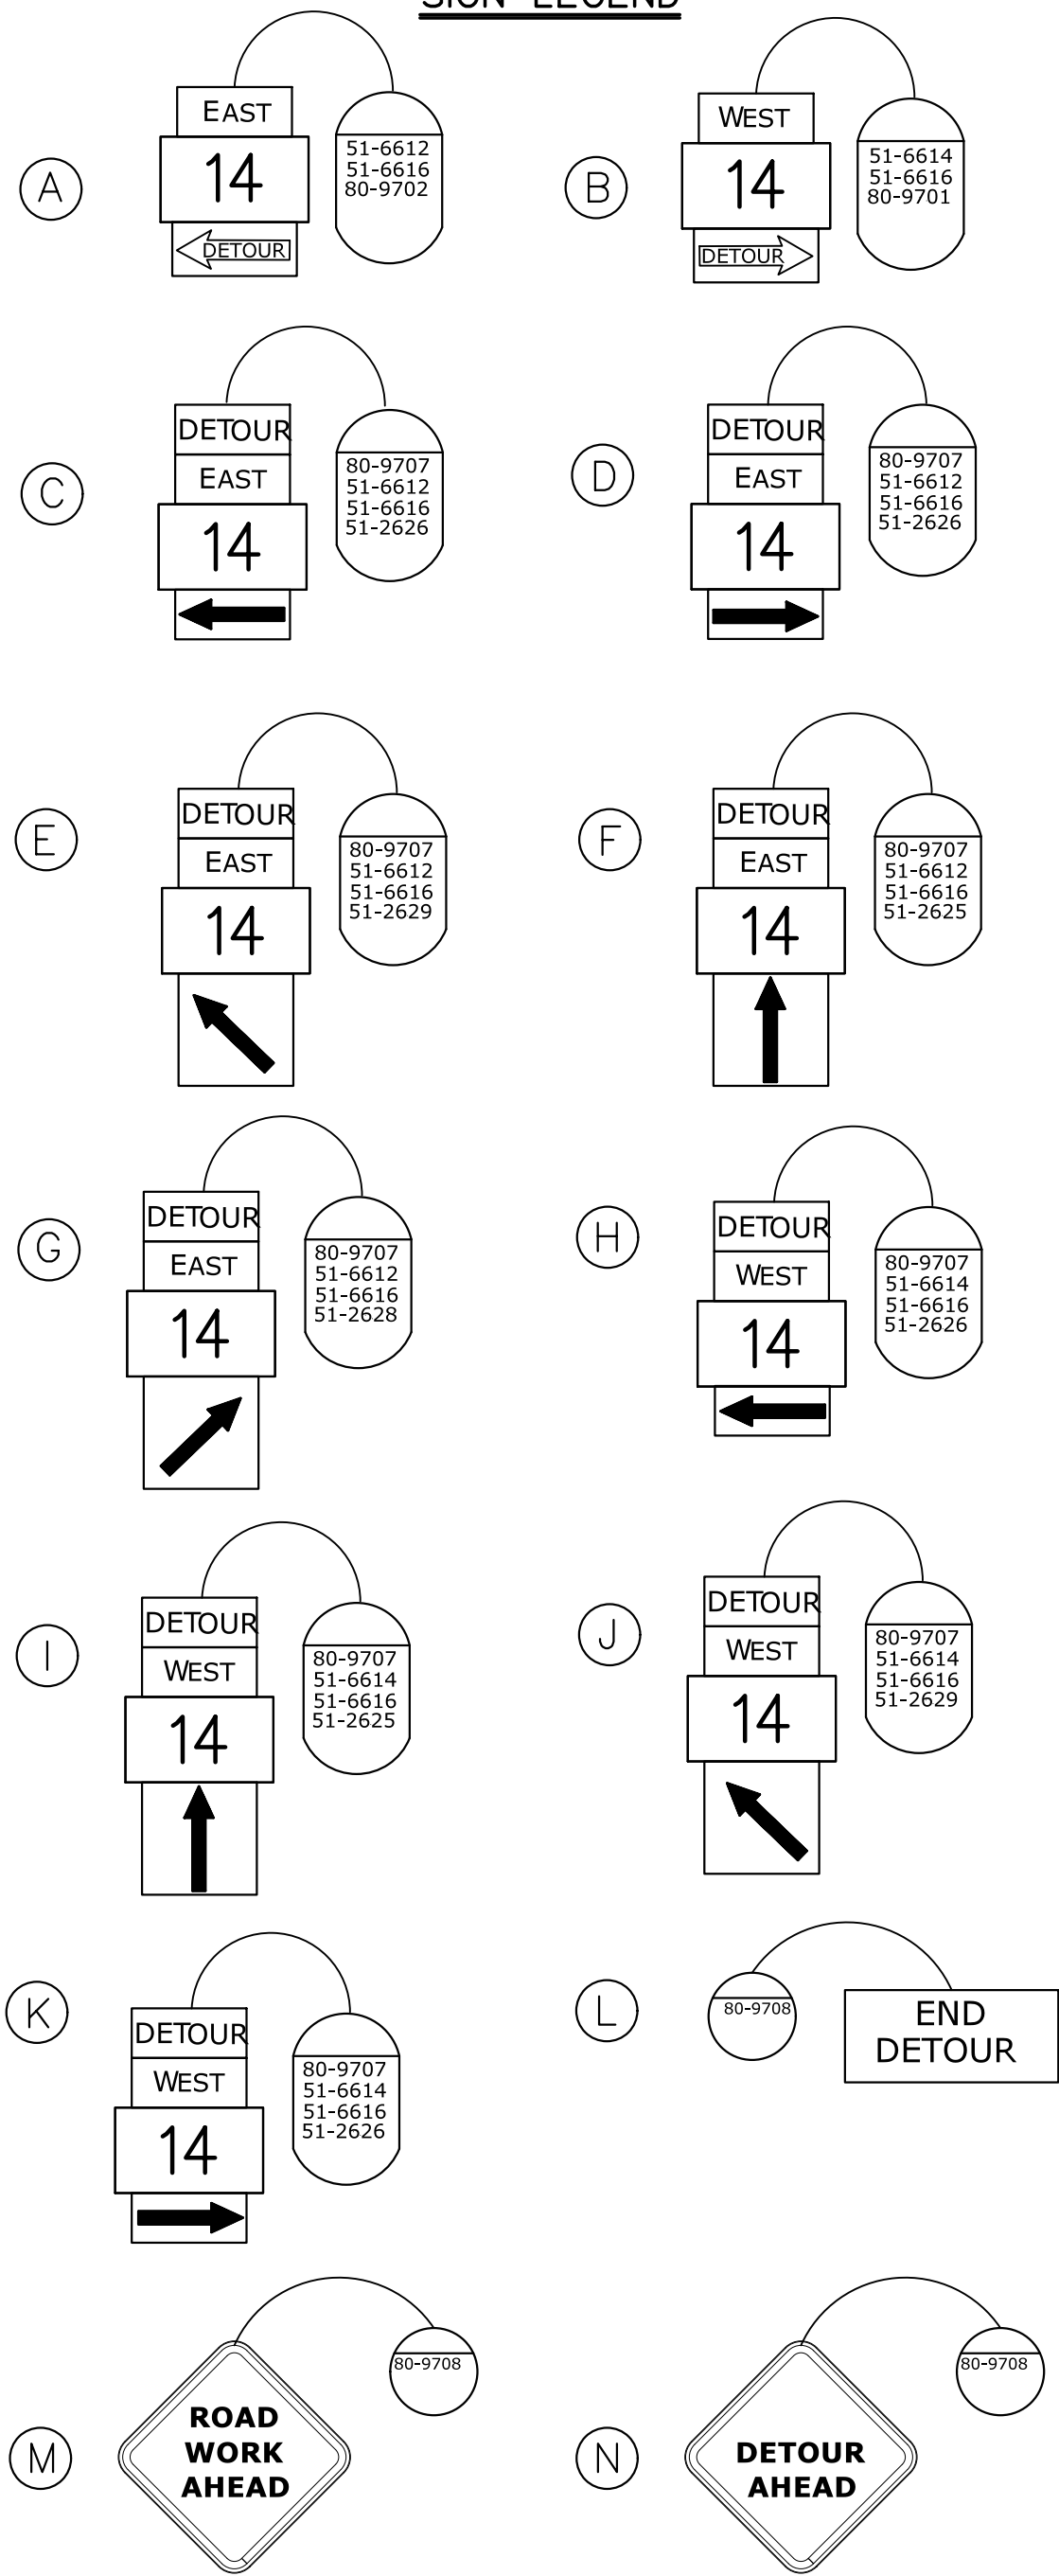



DETOUR NOTES

- ALL SIGN LOCATIONS INDICATED ON THE PLAN ARE APPROXIMATE, EXACT LOCATIONS SHALL BE DETERMINED IN THE FIELD AS DIRECTED BY THE ENGINEER.
- DETOUR SIGNS SHALL BE COVERED WHEN THE DETOUR IS NOT IN OPERATION.
- DETOUR SIGNS SHALL BE REMOVED WHEN THE DETOUR IS NO LONGER REQUIRED.
- EXISTING SIGNS WHICH CONFLICT WITH THE DETOUR SIGNS SHALL BE COVERED, REMOVED, OR REVISED AS DIRECTED BY THE ENGINEER.
- INSTALL POST-MOUNTED SIGNS IN ACCORDANCE WITH STANDARD SHEETS TR-1208-01 AND TR-1208-02.
- THE COST OF THE DETOUR SIGNS SHALL BE PAID FOR UNDER ITEM # 1220027 CONSTRUCTION SIGNS.
- ACCESS AND EGRESS TO ALL STREETS AND DRIVES MUST BE MAINTAINED AT ALL TIMES.
- TWO WEEKS PRIOR TO INITIATING THE DETOUR, THE CONTRACTOR SHALL INSTALL 4 CMS: TWO ON ROUTE 14 AT THE BRIDGE, ONE AT INTERSECTION OF ROUTE 97 AND ROUTE 6, ONE AT THE INTERSECTION OF ROUTE 66 AND ROUTE 14. DURING DETOUR THE TWO CMS AT THE BRIDGE SHALL BE RELOCATED AS FOLLOWS: ONE AT THE INTERSECTION OF ROUTE 14 AND ROUTE 203, AND ONE AT THE INTERSECTION OF ROUTE 97 AND ROUTE 14. FINAL LOCATION FOR ALL CMS SHALL BE FIELD VERIFIED BY THE ENGINEER. ALL CMS SHALL REMAIN FOR THE DURATION OF THE DETOUR.

	PRIOR TO DETOUR ALL CMS	3 CMS FAR FROM BRIDGE	2 CMS ON ROUTE 14 BRIDGE
FRAME 1	BRIDGE ON RT 14 TO CLOSE	BRIDGE ON RT 14 CLOSED	BRIDGE ON RT 14 CLOSED
FRAME 2	00/00/00 TO 00/00/00	FOLLOW DETOUR	LOCAL TRAFFIC ONLY

LEGEND

- TEMPORARY PRECAST BARRIER
- SIGN POST - MOUNTED SIGN
- DOUBLE POST - MOUNTED SIGN
- BARRICADE WARNING LIGHTS HIGH INTENSITY
- CHANGEABLE MESSAGE SIGN
- CONSTRUCTION BARRICADE TYPE III

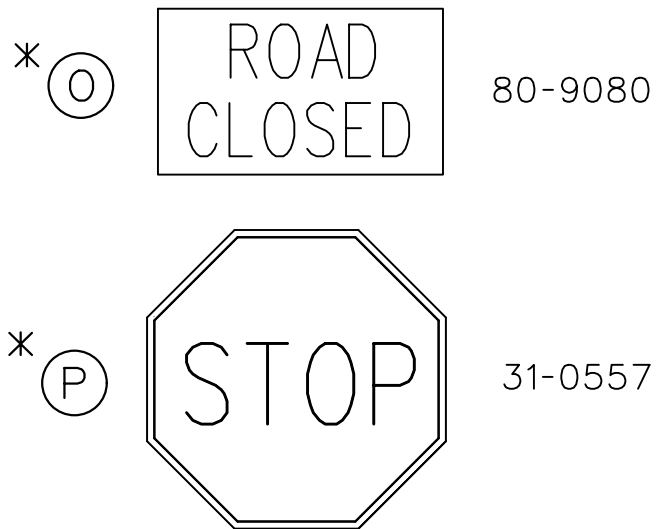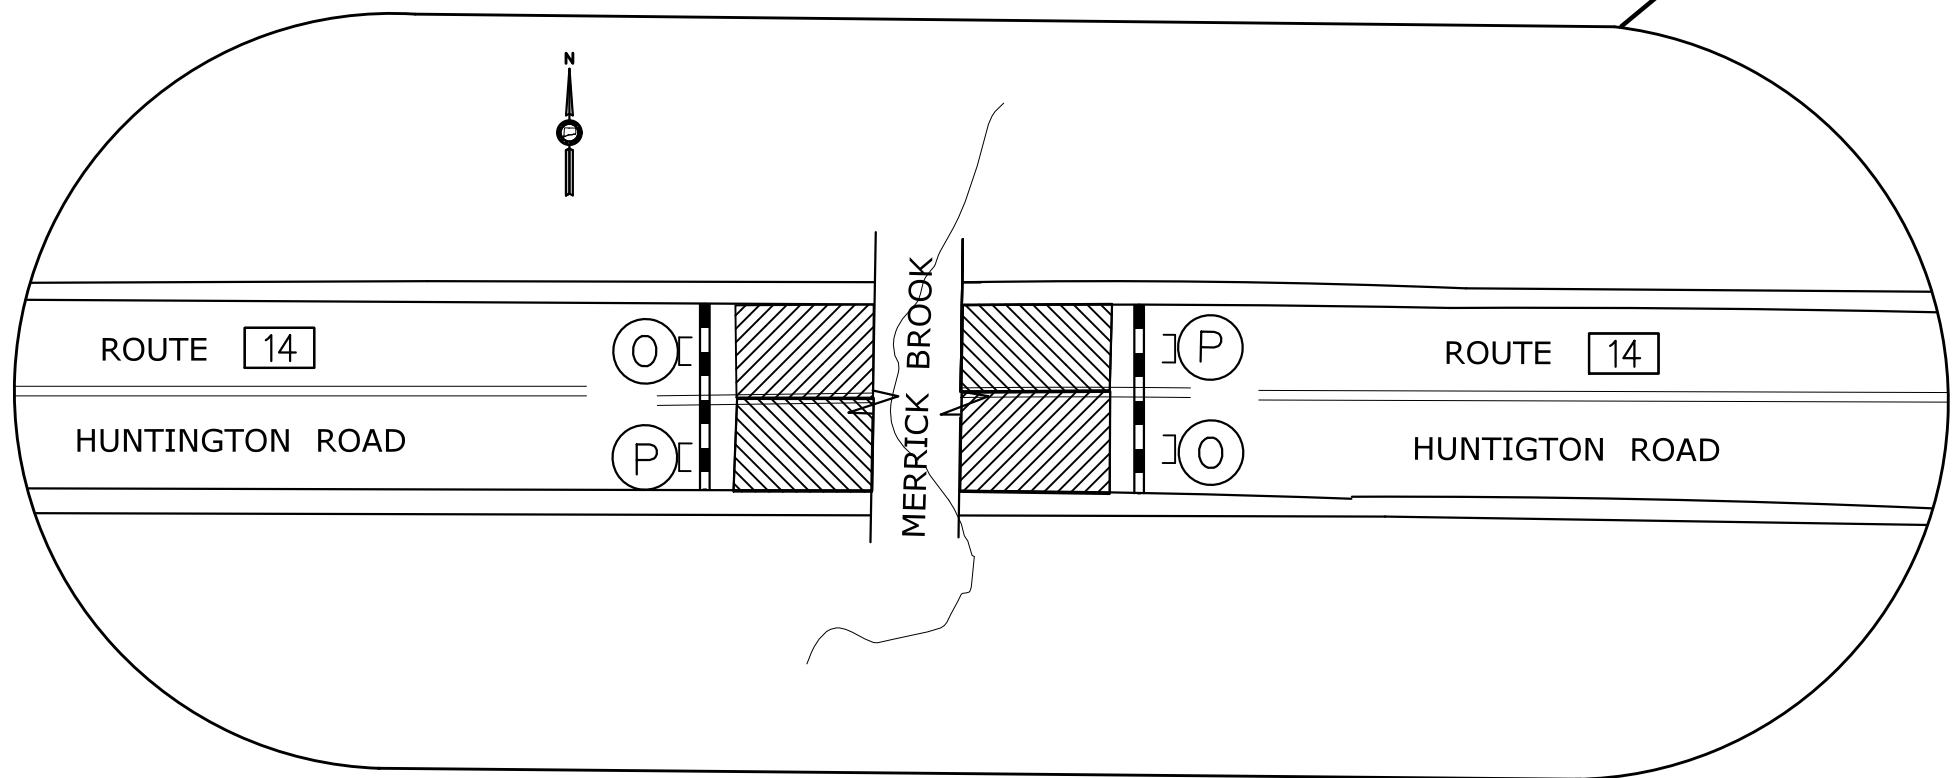

REV.	DATE	REVISION DESCRIPTION	SHEET NO.	Plotted Date: 7/15/2019	DESIGNER/DRAFTER: BK CHECKED BY: OF NONE	STATE OF CONNECTICUT DEPARTMENT OF TRANSPORTATION Filename: ...\\TR_MSH_DTR_0123_0066.dgn	SIGNATURE/ BLOCK: OFFICE OF ENGINEERING APPROVED BY:	PROJECT TITLE: REPLACEMENT OF BR. NO. 00681 - HUNTINGTON RD. (RTE. 14) OVER MERRICK BROOK	TOWN: SCOTLAND DRAWING TITLE: DETOUR PLAN	PROJECT NO. 0123-0066 DRAWING NO. DTR-01 SHEET NO. 05.02
------	------	----------------------	-----------	-------------------------	--	---	---	--	--	---