


PLANTING SCHEDULE						
ITEM NUMBER	KEY	COMMON NAME	BOTANICAL NAME	SIZE	QTY	NOTES
0949131	SR	"IVORY SILK" JAPANESE TREE LILAC	SYRINGA RETICULATA	2.5-3" CAL B.B.	7	MINIMUM 6' BRANCH HEIGHT

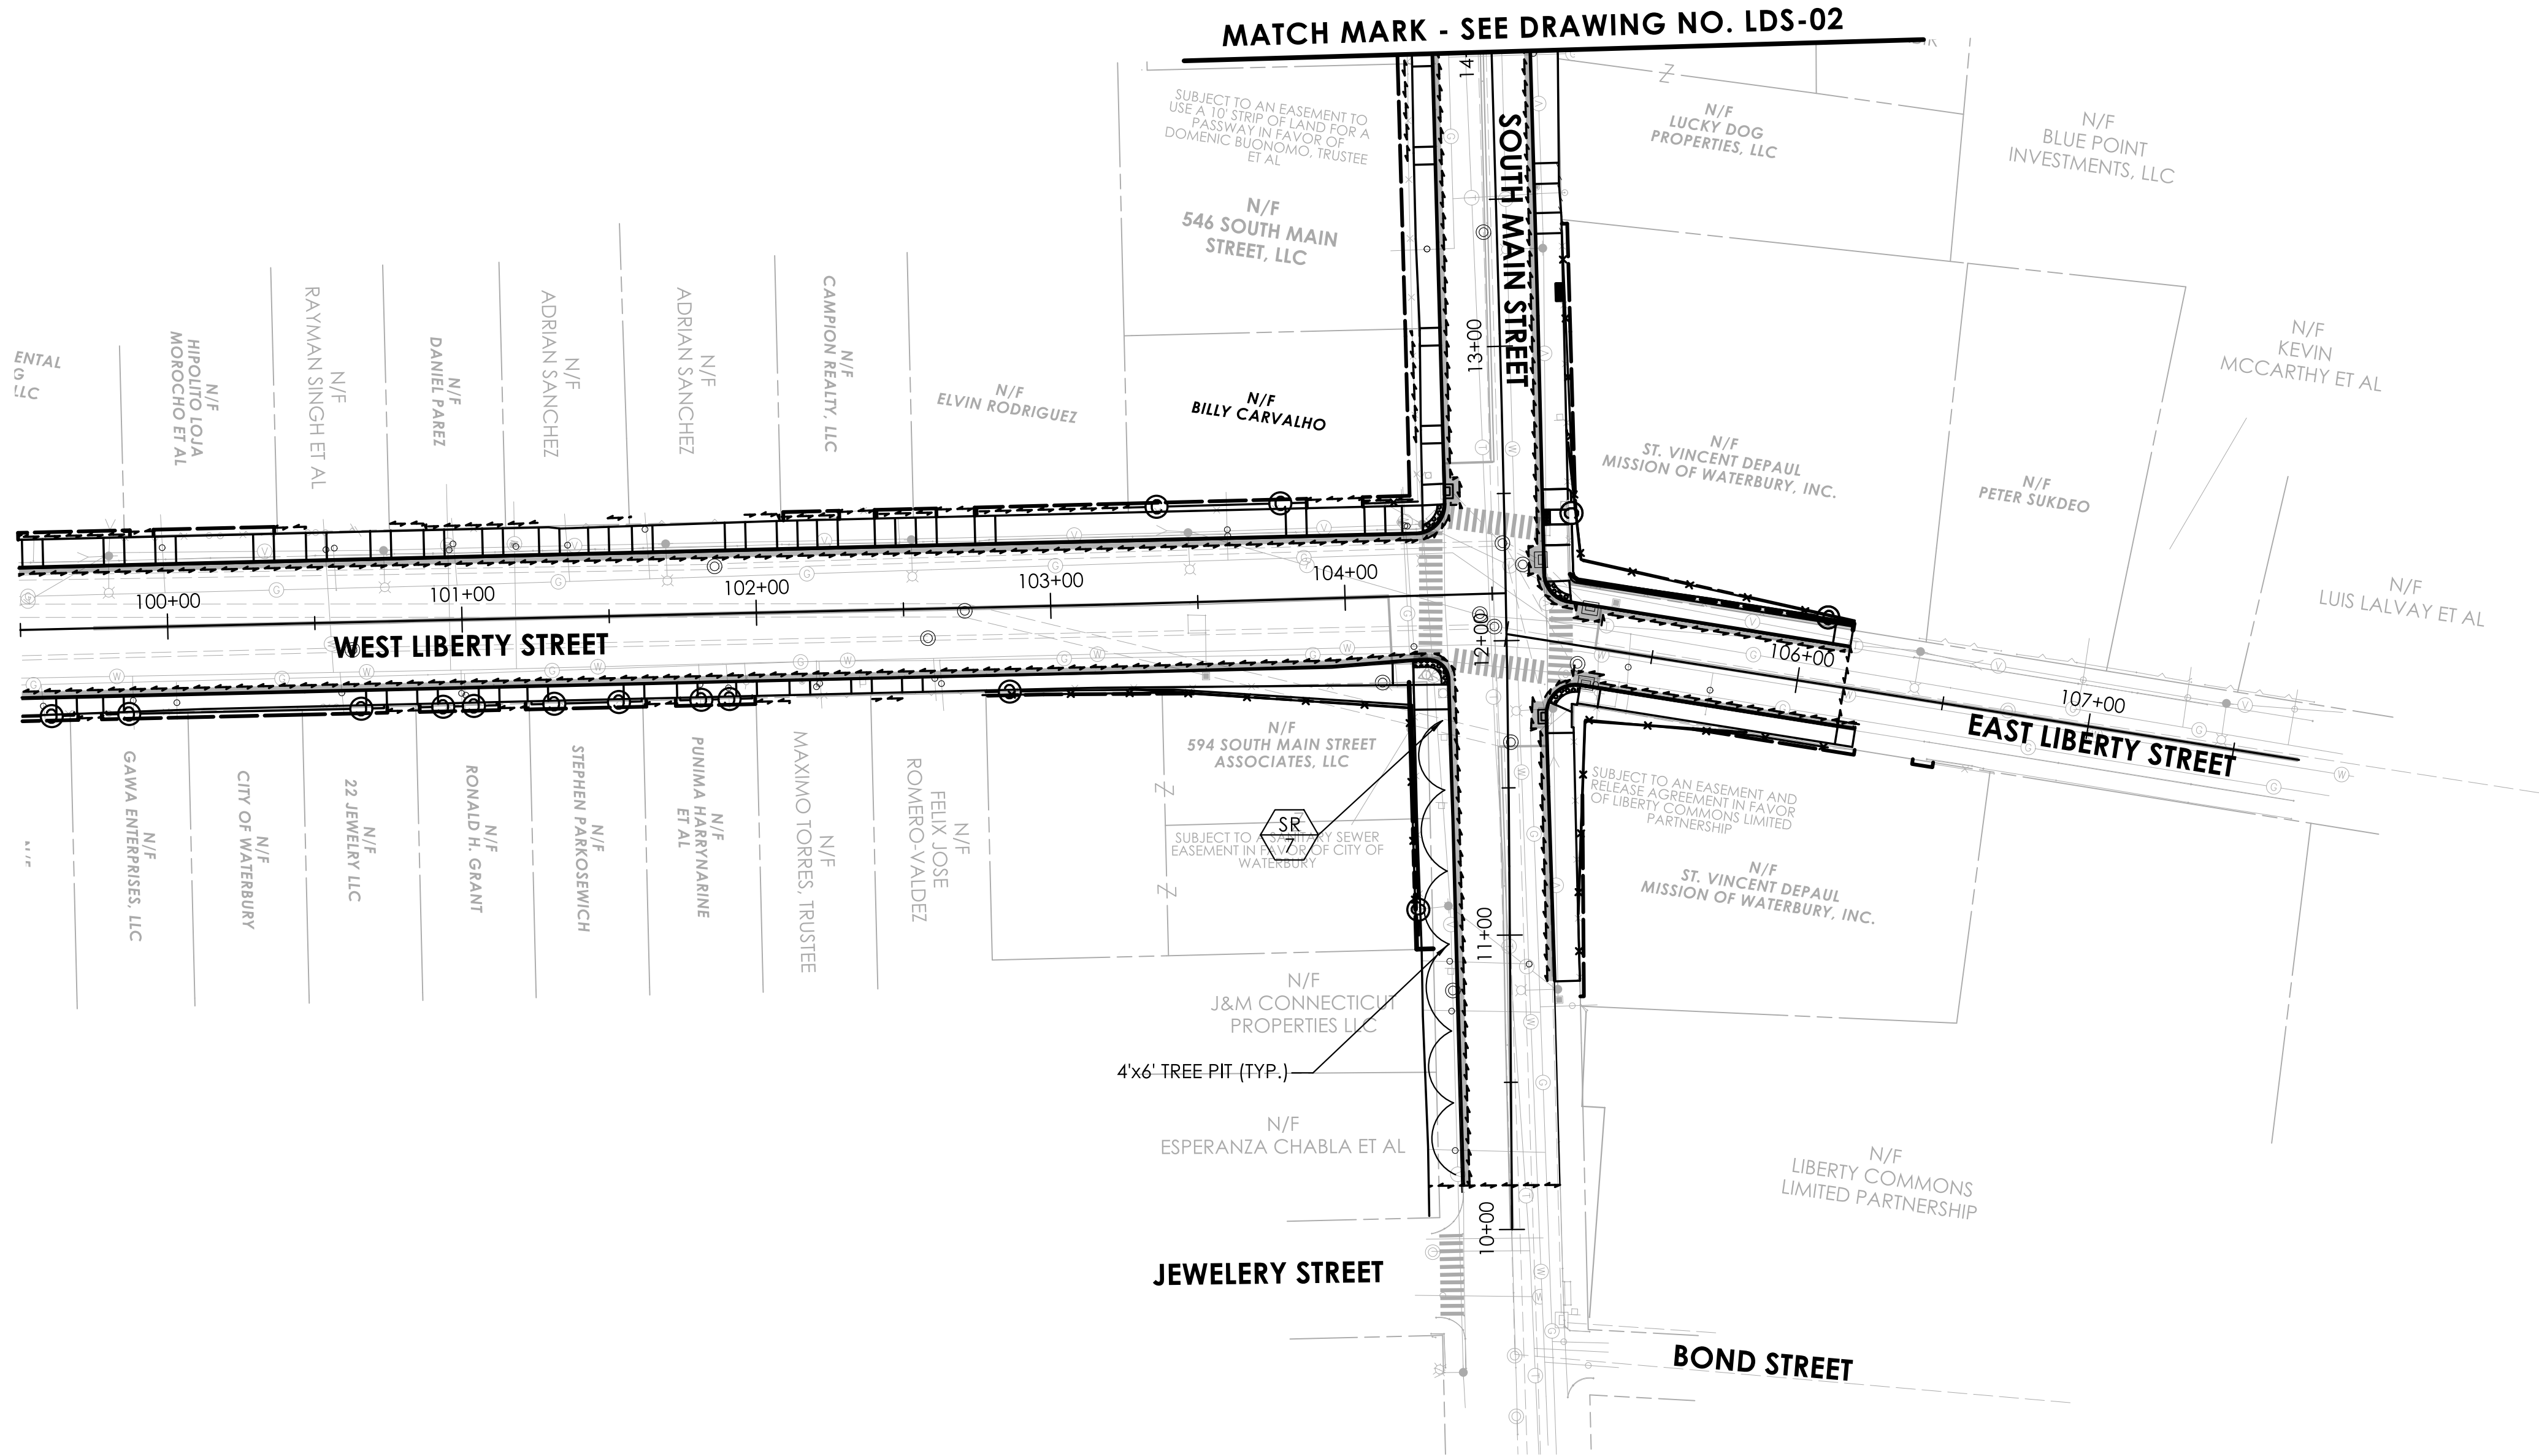



NOTES:

1. FOR TREE PIT DETAIL SEE DWG. NO. MDS-01.

REV.	DATE	REVISION DESCRIPTION

SIGNATURE BLOCK: DESIGNER/DRAFTER: _____ CHECKED BY: _____		0 40' 80' HORIZONTAL SCALE 1" = 40'		CONNECTICUT DEPARTMENT OF TRANSPORTATION		PROJECT TITLE: REMOVAL OF I-84 EASTBOUND EXIT 21 OFF-RAMP		TOWN(S): WATERBURY		DRAWING TITLE: LANDSCAPING PLAN		PROJECT NO.: 0151-0340		DRAWING NO.: LDS-01 SHEET NO.: 09.02	
--	--	---	--	--	--	---	--	------------------------------	--	---	--	----------------------------------	--	---	--

PLANTING SCHEDULE						
ITEM NUMBER	KEY	COMMON NAME	BOTANICAL NAME	SIZE	QTY	NOTES
0949452	TA	AMERICAN LINDEN	TILIA AMERICANA	2.5-3" CAL B.B.	2	MINIMUM 6' BRANCH HEIGHT

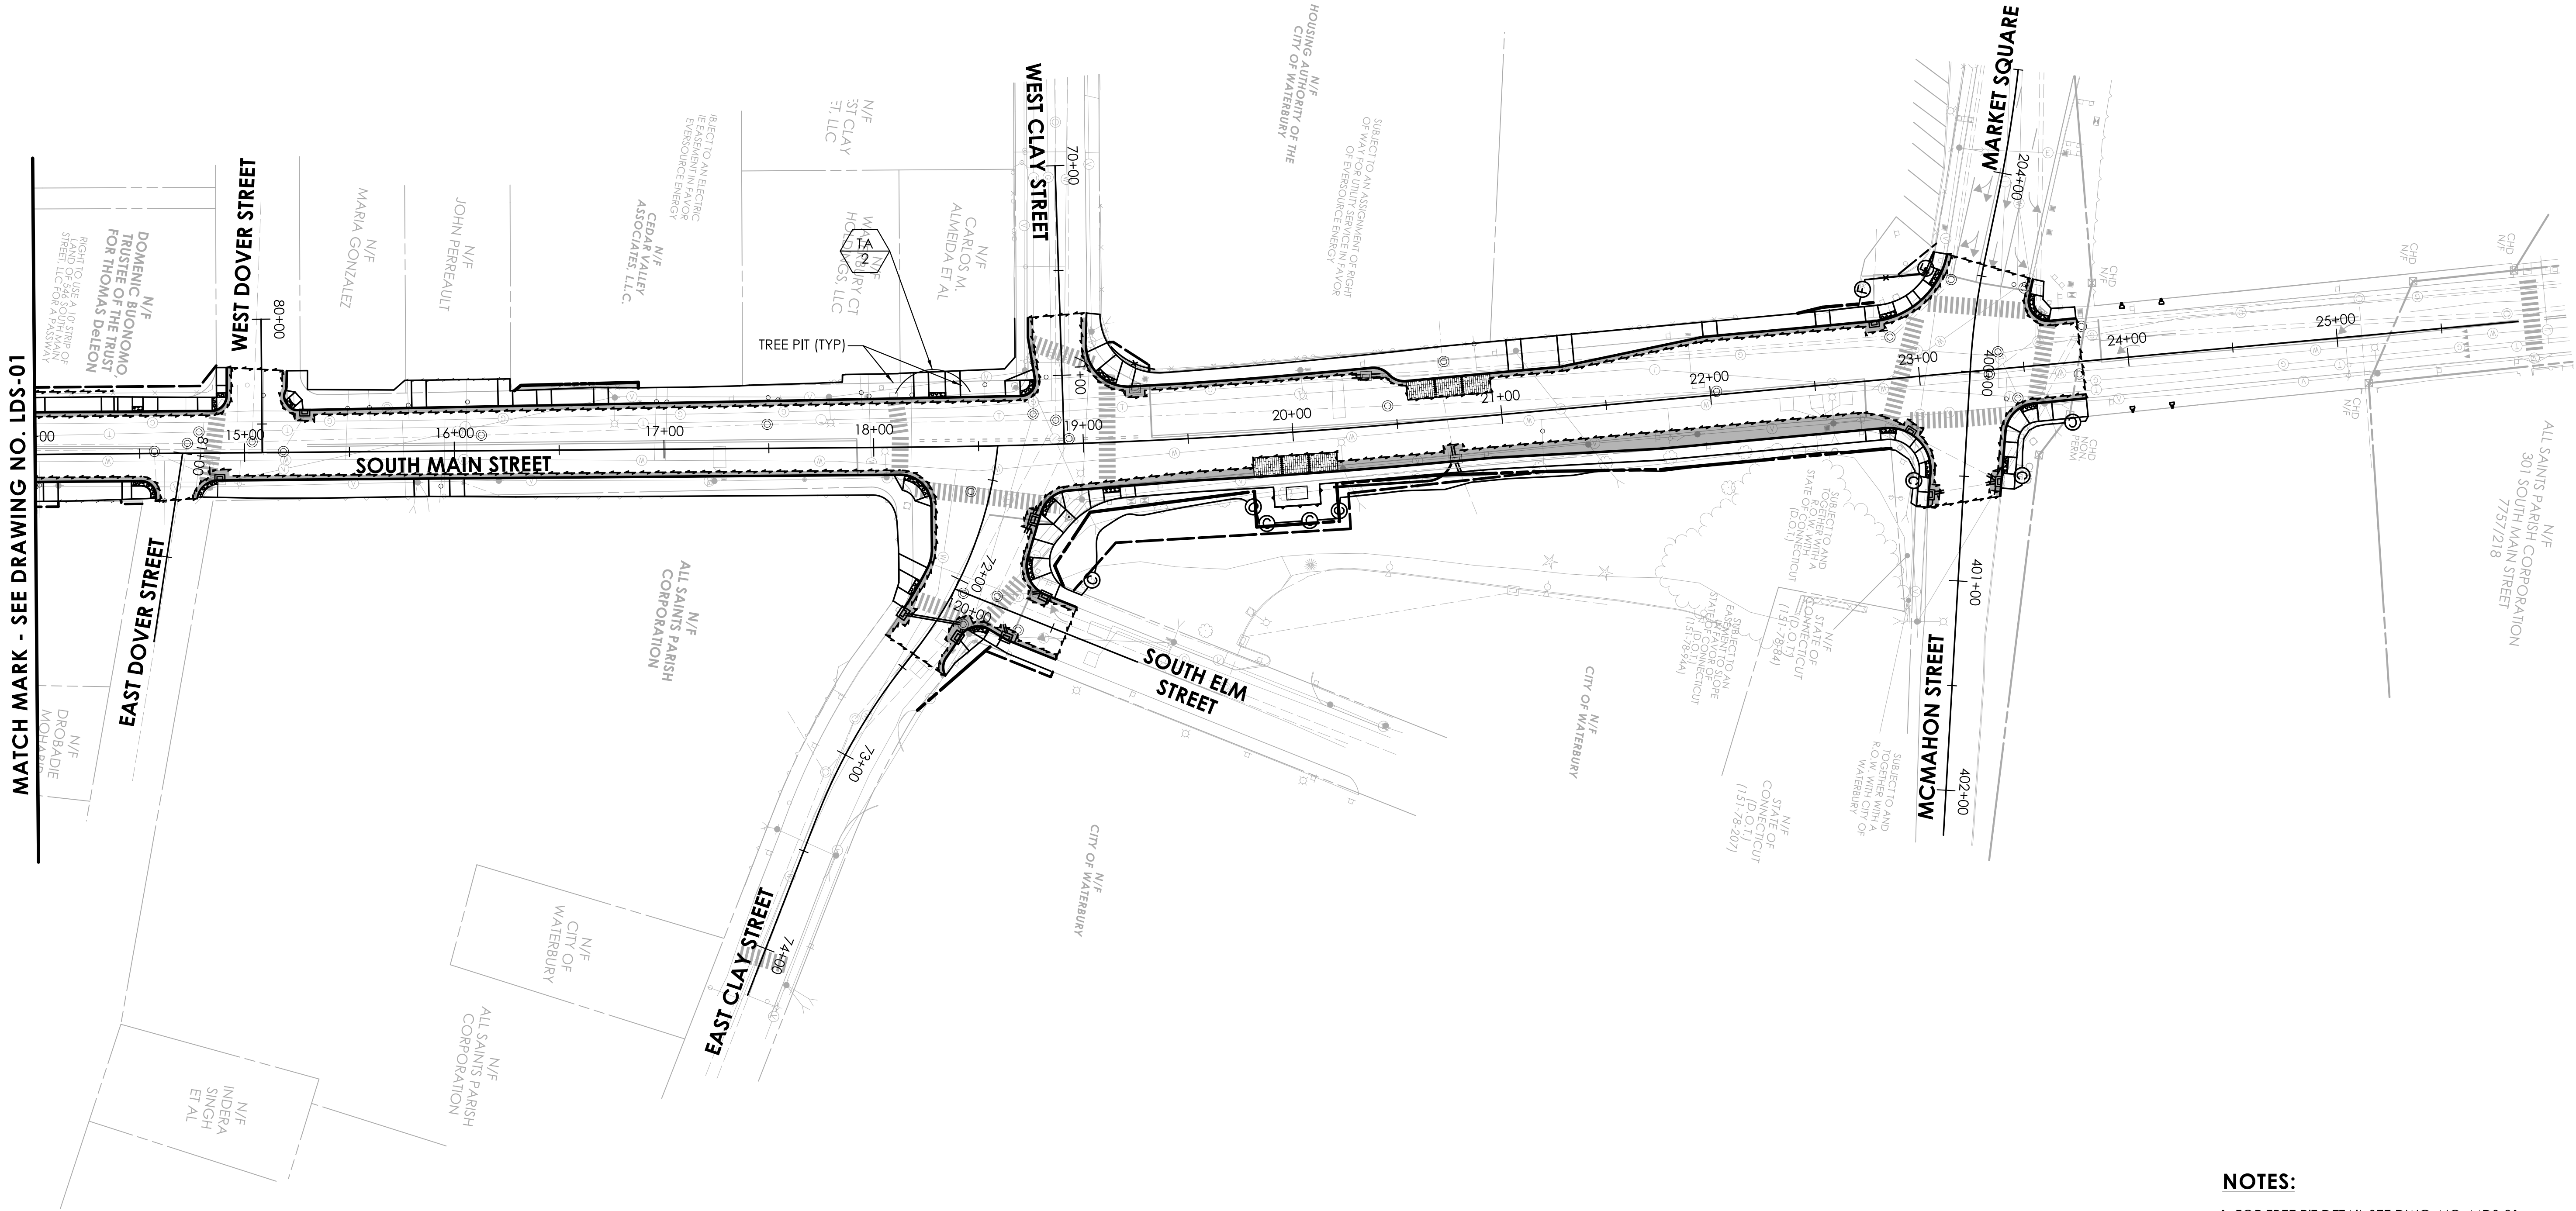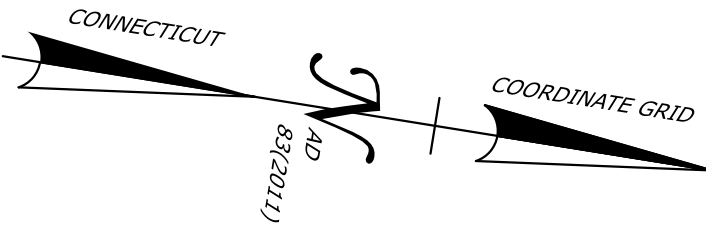


- NOTES:**
- FOR TREE PIT DETAIL SEE DWG. NO. MDS-01.

REV.	DATE	REVISION DESCRIPTION

SIGNATURE BLOCK:

DESIGNER/DRAFTER: C. Mastriano
CHECKED BY: _____

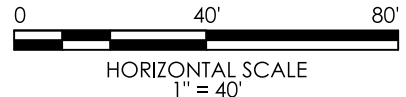

CONNECTICUT
DEPARTMENT OF
TRANSPORTATION

PROJECT TITLE:
REMOVAL OF I-84 EASTBOUND EXIT 21 OFF-RAMP

TOWN(S):
WATERBURY

DRAWING TITLE:
LANDSCAPING PLAN

PROJECT NO.:
0151-0340


DRAWING NO.:
LDS-02

SHEET NO.:
09.03

PLANTING SCHEDULE							
ITEM NUMBER	KEY	QTY	COMMON NAME	COMMON NAME	BOTANICAL NAME	SIZE	NOTES
0949840	AR	13	ACER RUBRUM 'ARMSTRONG'	ARMSTRONG MAPLE	ACER RUBRUM 'ARMSTRONG'	2.5"-3" CAL B.B.	MINIMUM 6' BRANCHING HEIGHT
0949493	UA	11	ULMUS AMERICANA 'PRINCETON'	PRINCETON ELM	ULMUS AMERICANA 'PRINCETON'	2.5"-3" CAL B.B.	MINIMUM 6' BRANCHING HEIGHT
0949602	JV	5	JUNIPERUS VIRGINIANA	EASTERN REDCEDAR	JUNIPERUS VIRGINIANA	6'-8' HT B.B.	
0949711	AC	3	AMELANCHIER CANADENSIS	SHADBLOW SERVICEBERRY	AMELANCHIER CANADENSIS	6'-8' HT B.B.	
0949452	TA	13	TILIA AMERICANA	AMERICAN LINDEN	TILIA AMERICANA	2.5"-3" CAL B.B.	MINIMUM 6' BRANCHING HEIGHT

LEGEND


-  TURF ESTABLISHMENT AND 4" TOPSOIL
-  LOW GROWTH TURF MIX

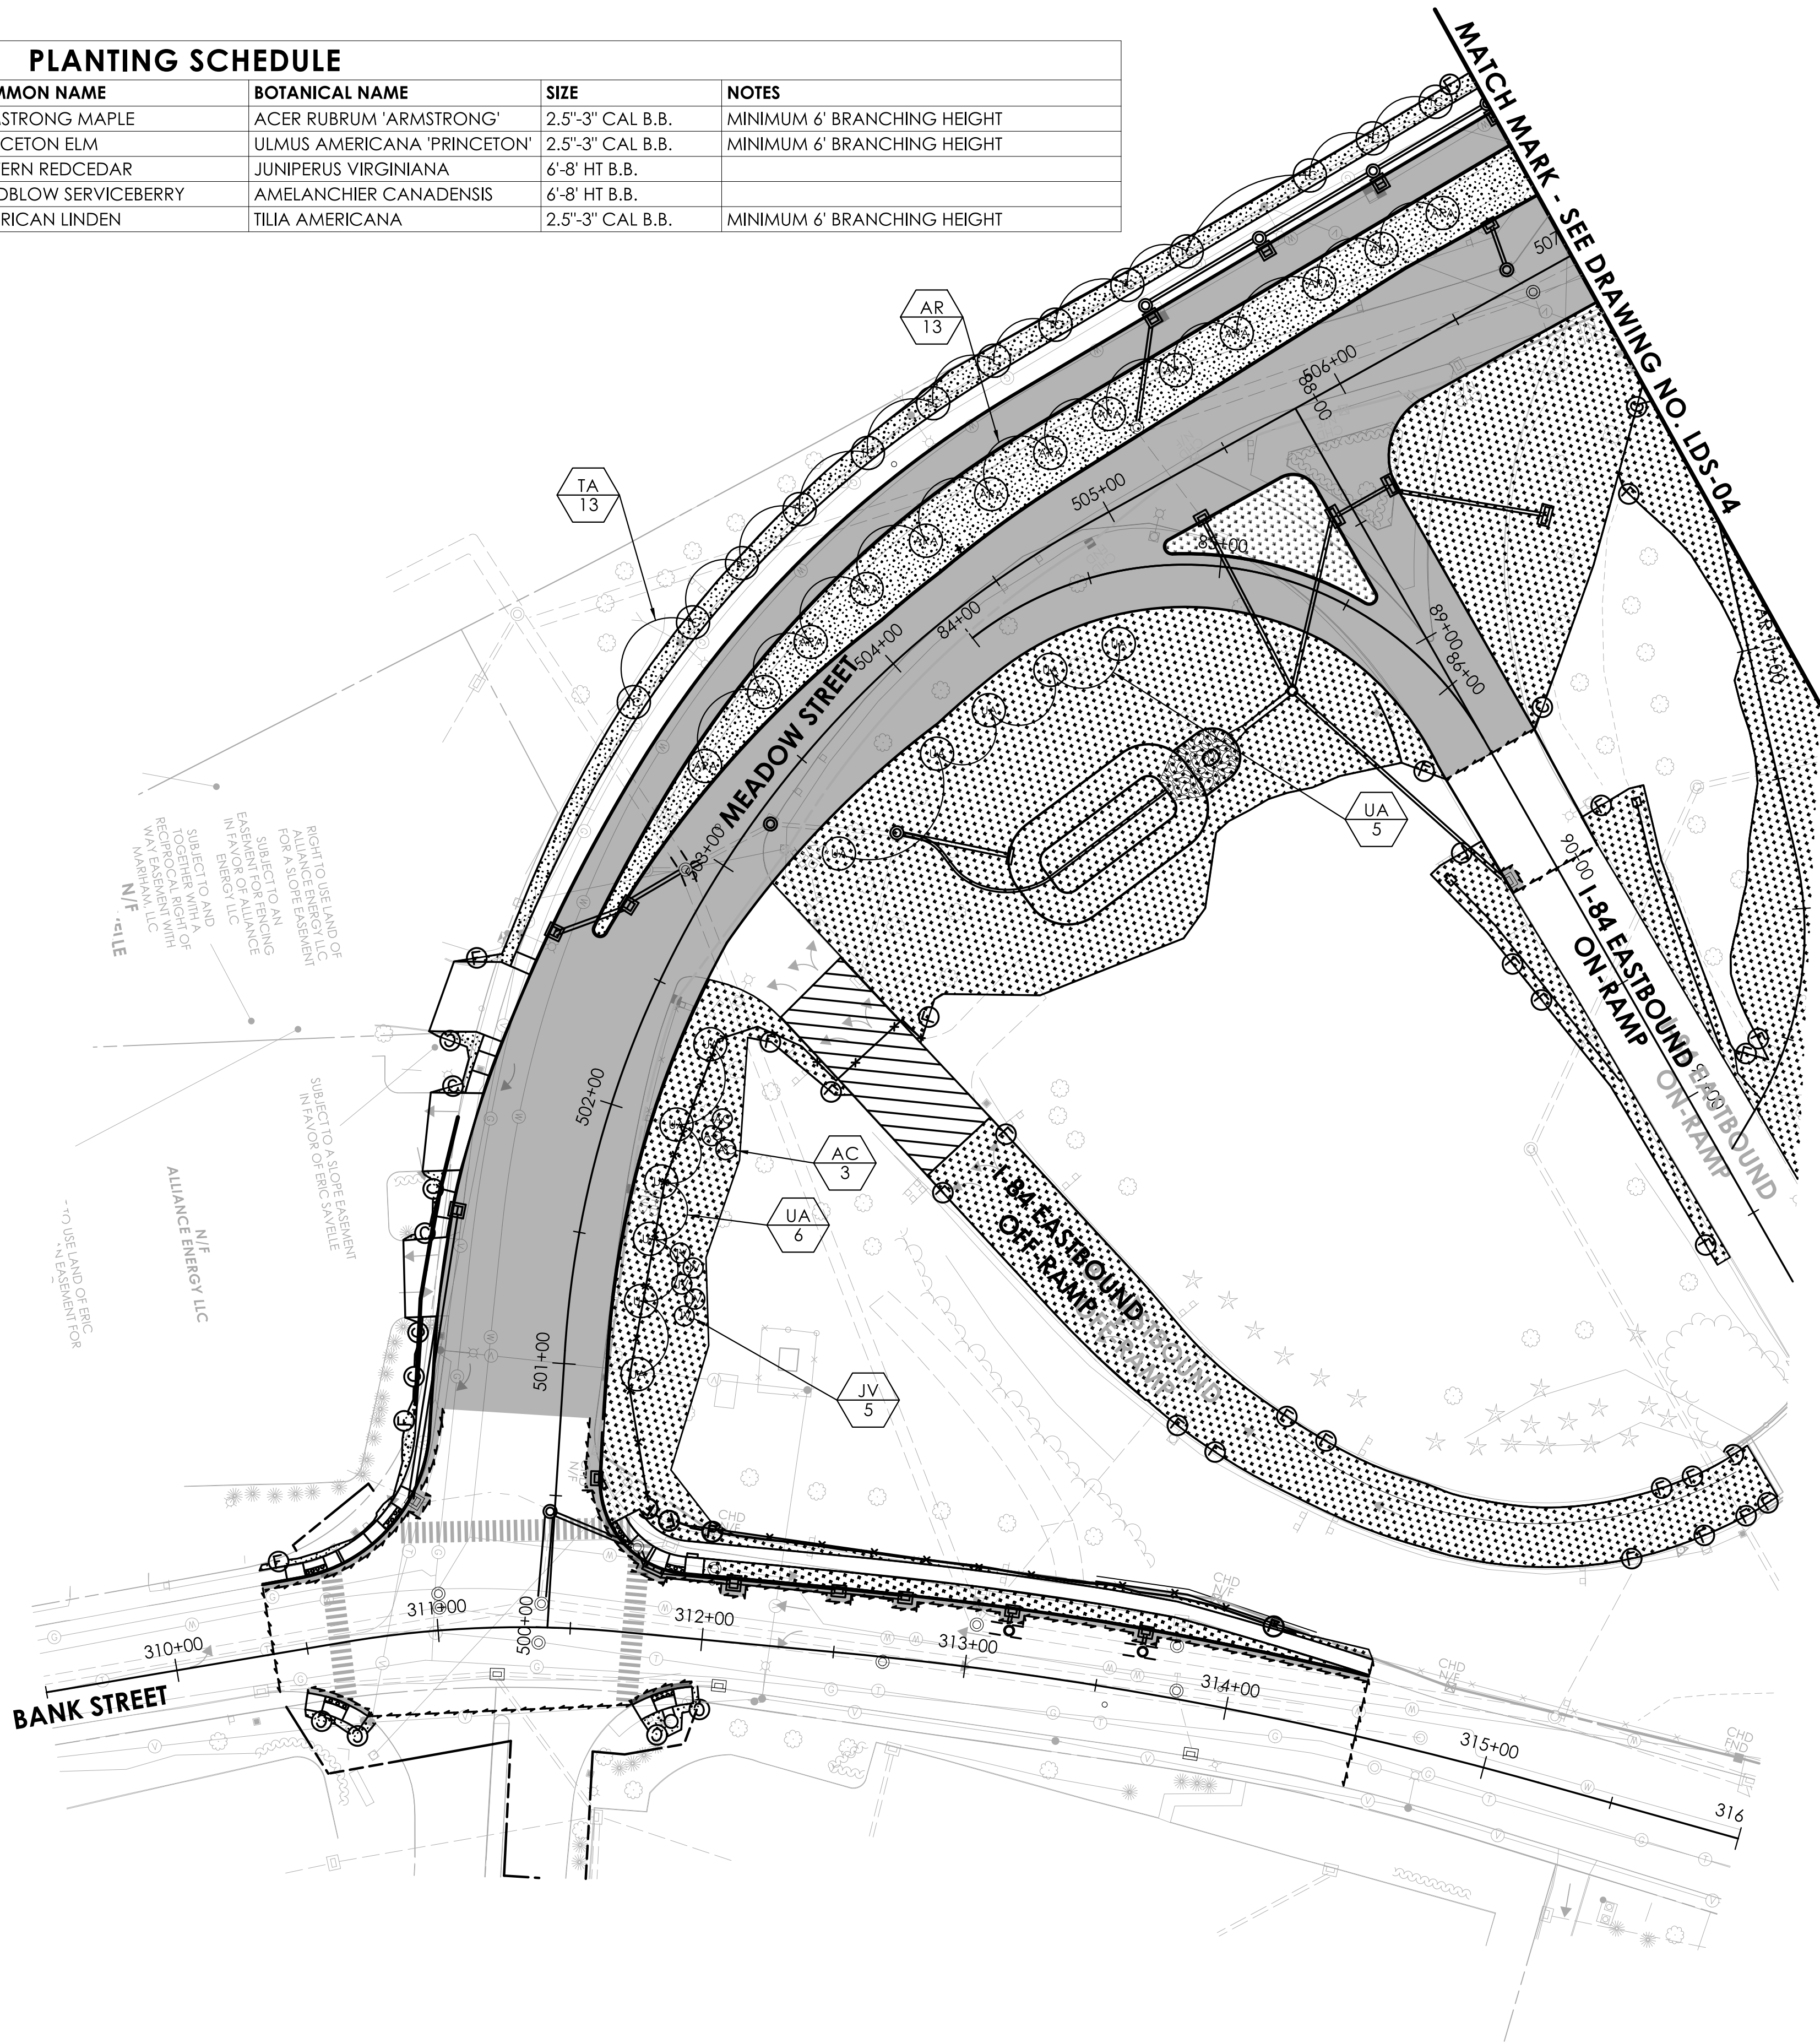

REV	DATE	REVISION DESCRIPTION

SIGNATURE BLOCK:

DESIGNER/DRAFTER: _____ CHECKED BY: _____

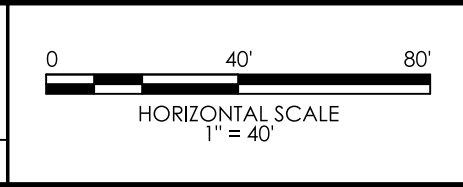

PROJECT TITLE:
REMOVAL OF I-84 EASTBOUND EXIT 21 OFF-RAMP

TOWN(S):
WATERBURY

DRAWING TITLE:
LANDSCAPING PLAN


PROJECT NO.:
0151-0340


DRAWING NO.:
LDS-03

SHEET NO.:
09.04

PLANTING SCHEDULE						
ITEM NUMBER	SYMBOL	QTY	BOTANICAL NAME	COMMON NAME	SIZE	NOTES
0949452	TA	2	TILIA AMERICANA	AMERICAN LINDEN	2.5-3" CAL B.B.	MINIMUM 6' BRANCHING HEIGHT
0949840	AR	5	ACER RUBRUM 'ARMSTRONG'	ARMSTRONG MAPLE	2.5-3" CAL B.B.	MINIMUM 6' BRANCHING HEIGHT

LEGEND

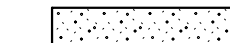-  TURF ESTABLISHMENT AND 4" TOPSOIL
-  LOW GROWTH TURF MIX

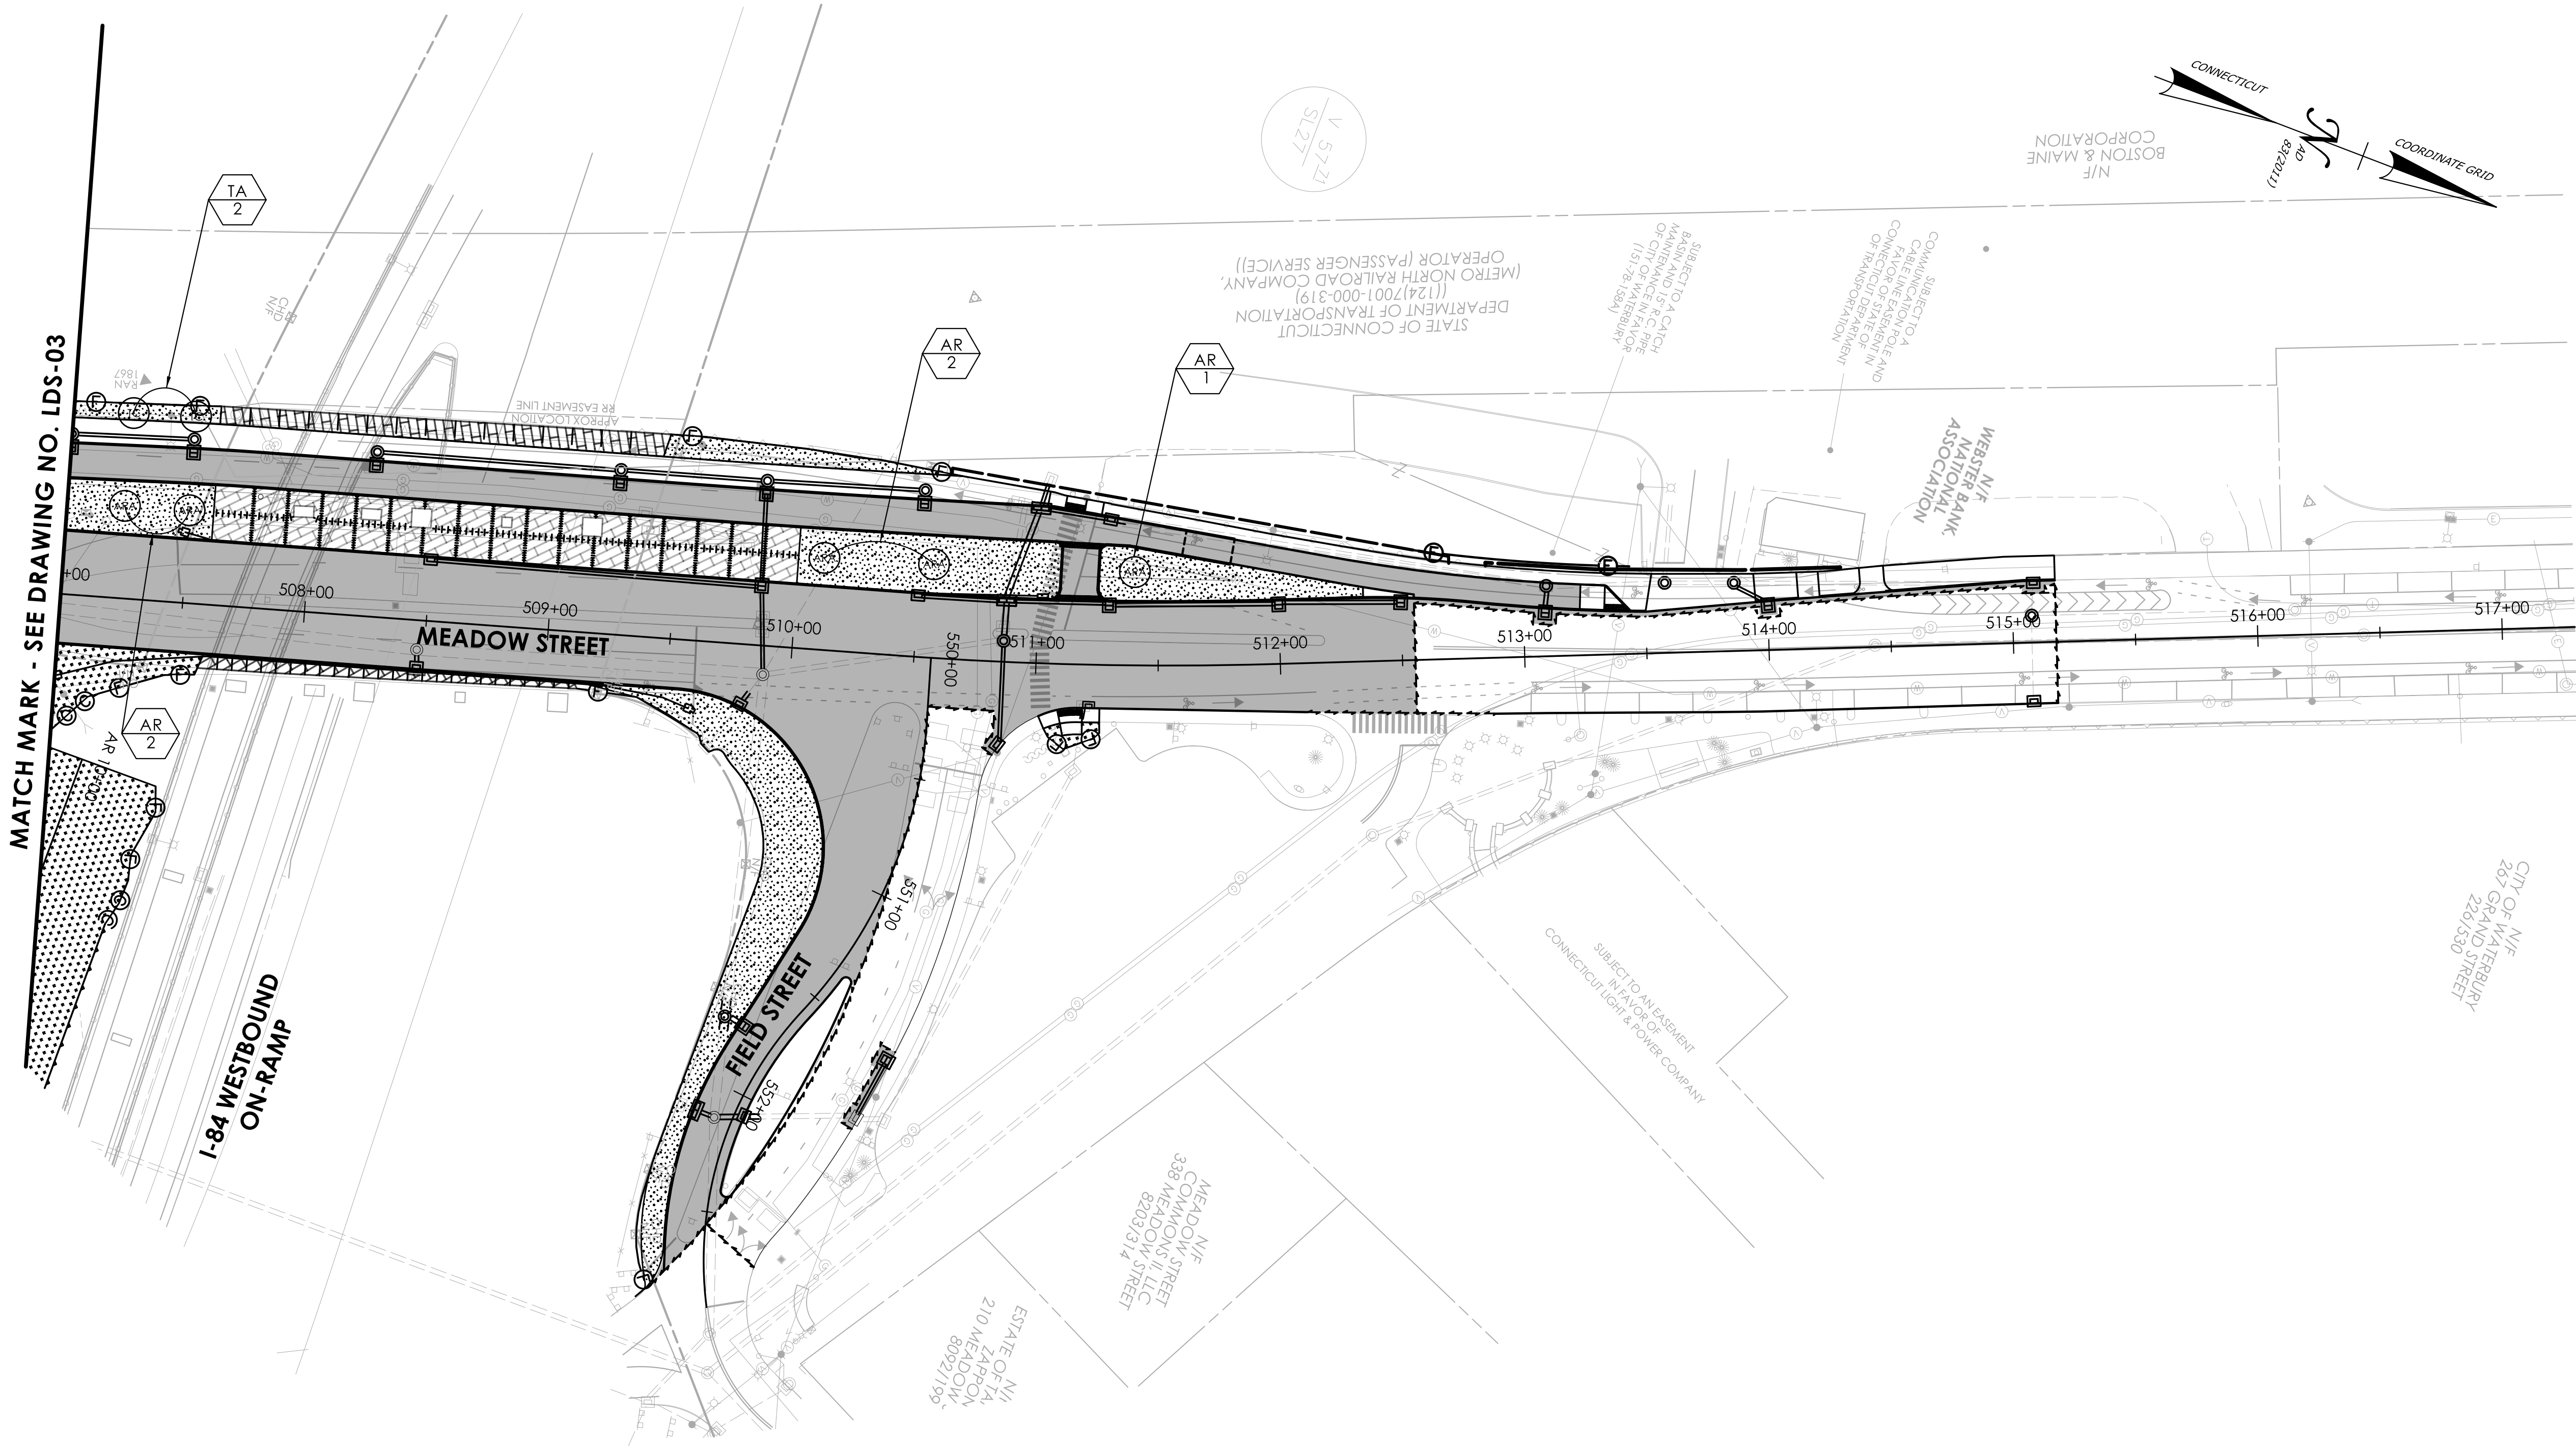


REV.	DATE	REVISION DESCRIPTION

SIGNATURE BLOCK:



DESIGNER/DRAFTER:

CHECKED BY:

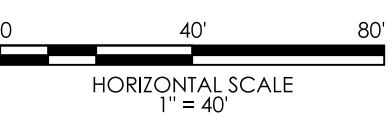

040'80'

HORIZONTAL SCALE

1" = 40'



CONNECTICUT
DEPARTMENT OF
TRANSPORTATION

PROJECT TITLE:

REMOVAL OF I-84 EASTBOUND EXIT 21 OFF-RAMP

TOWN(S):

WATERBURY

DRAWING TITLE:

LANDSCAPING PLAN

PROJECT NO.:

0151-0340

DRAWING NO.:

LDS-04

SHEET NO.:

09.05