
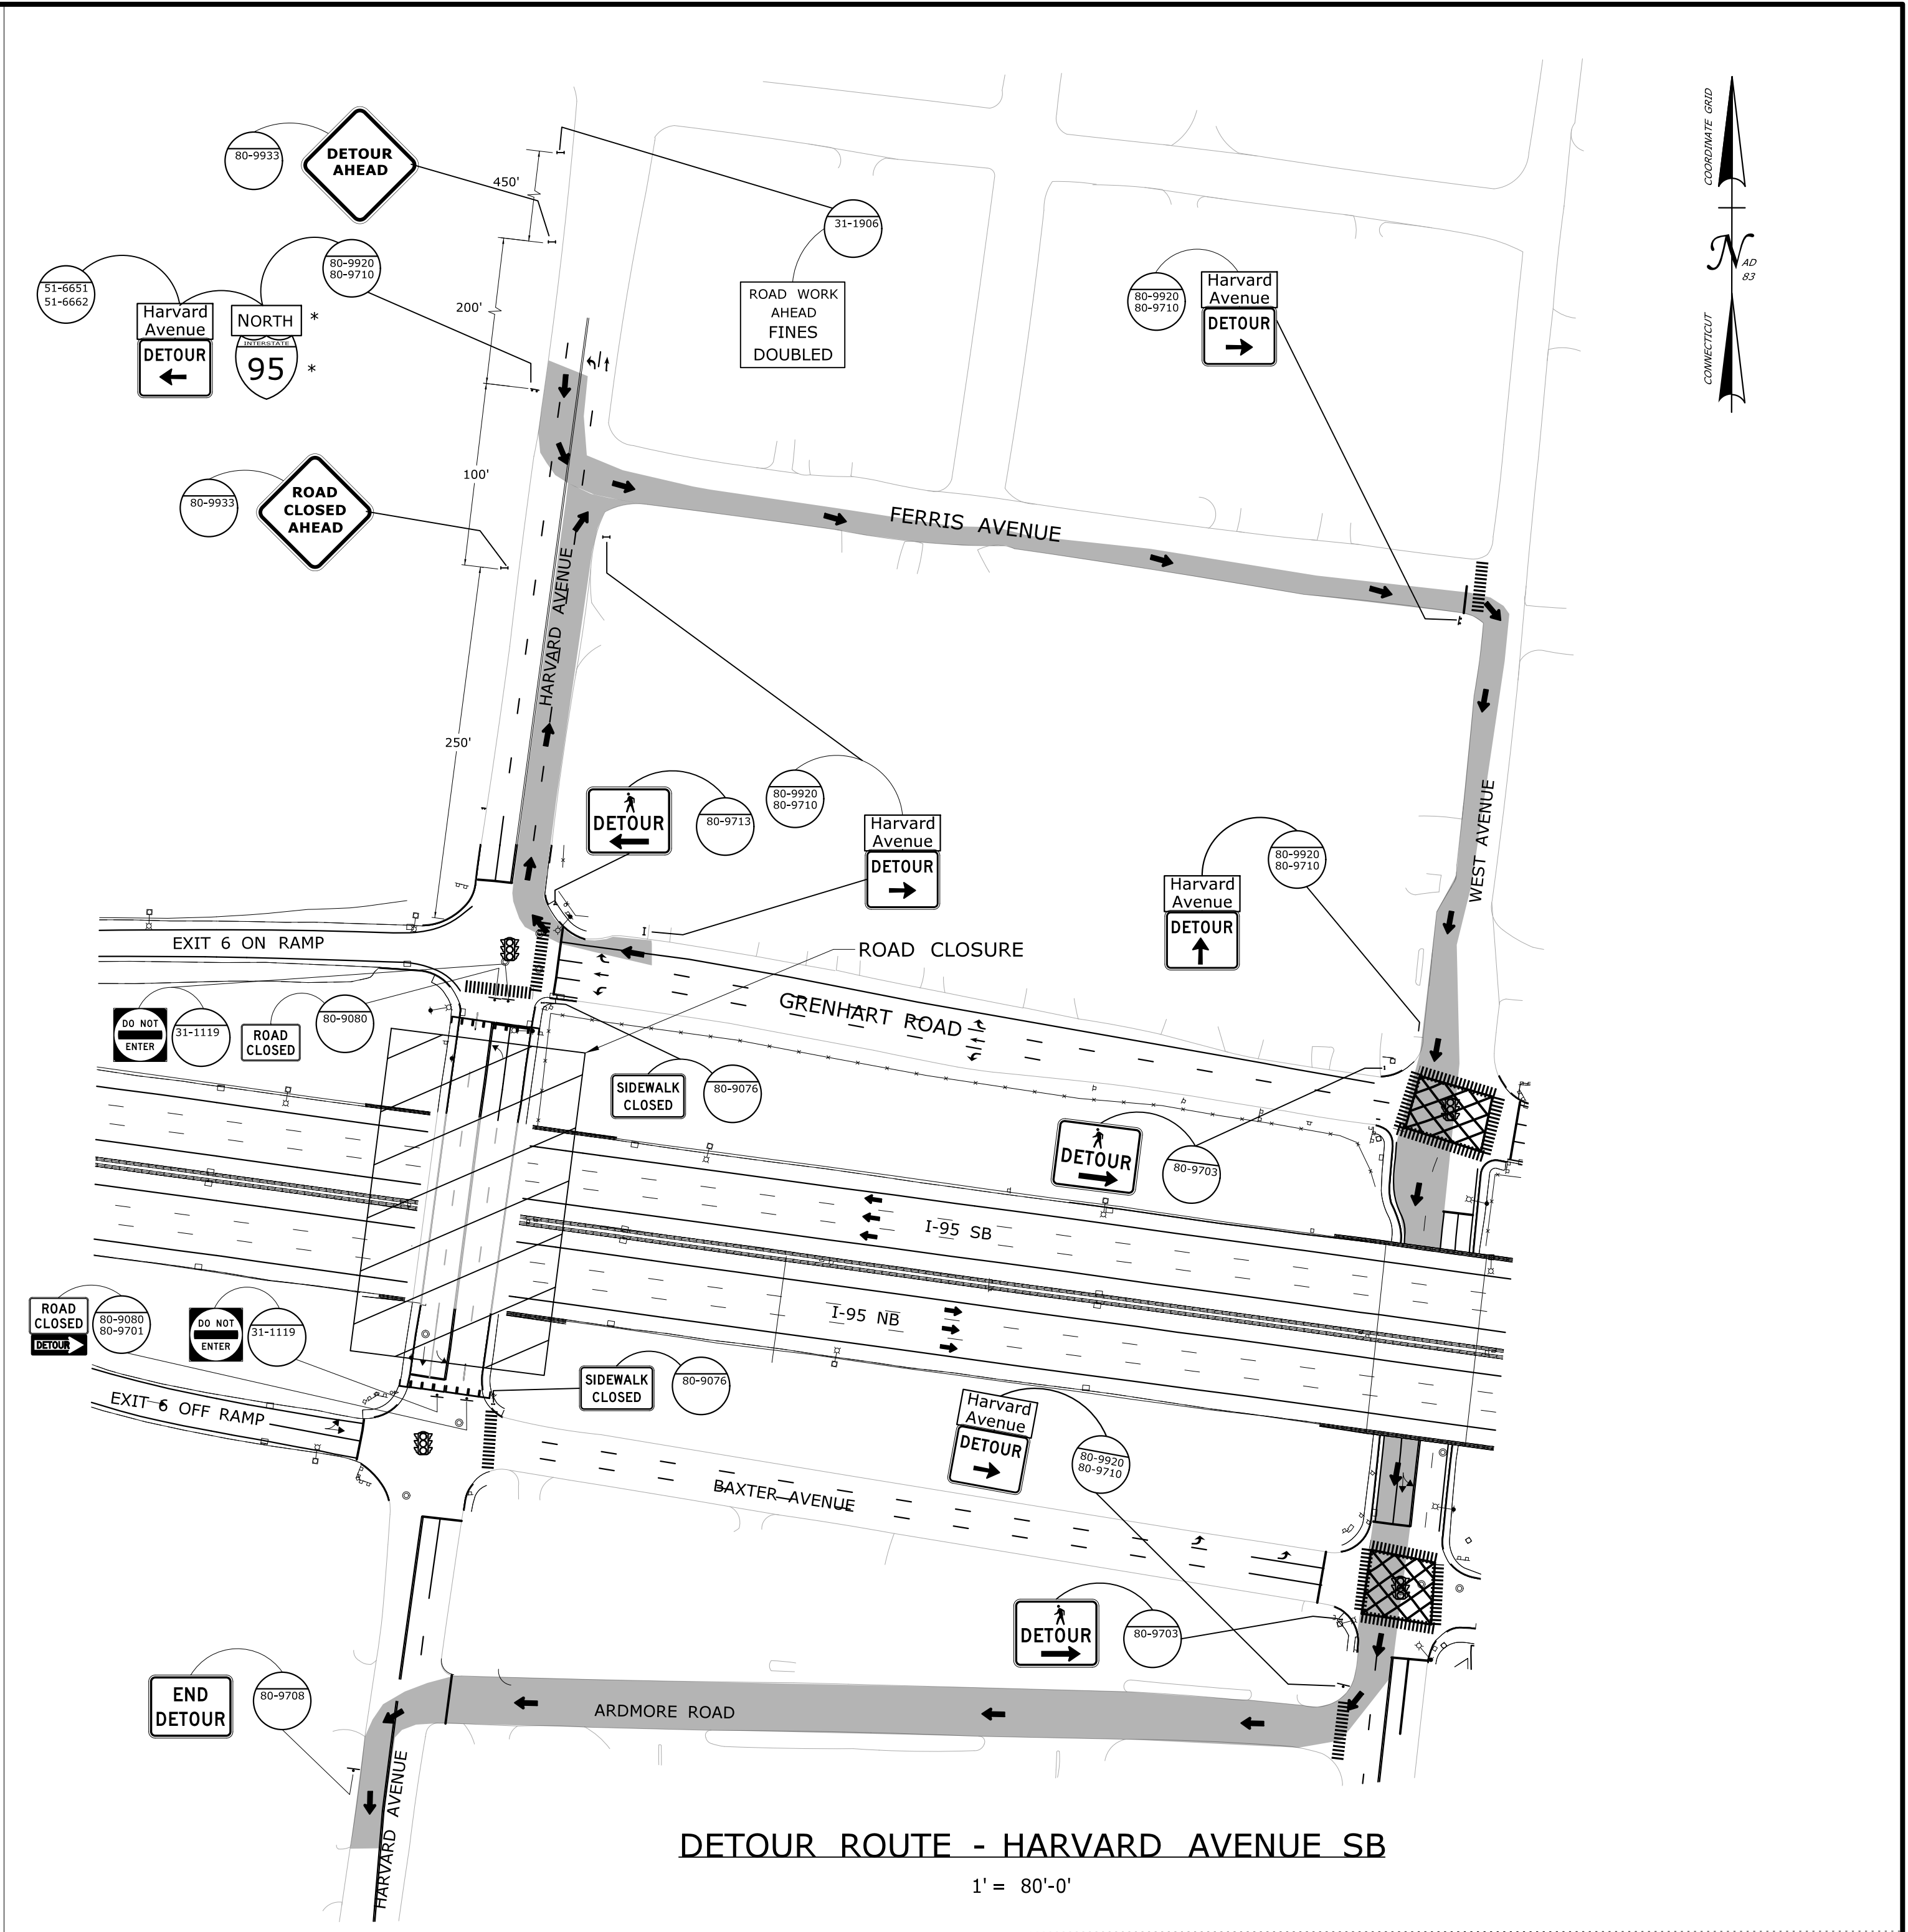


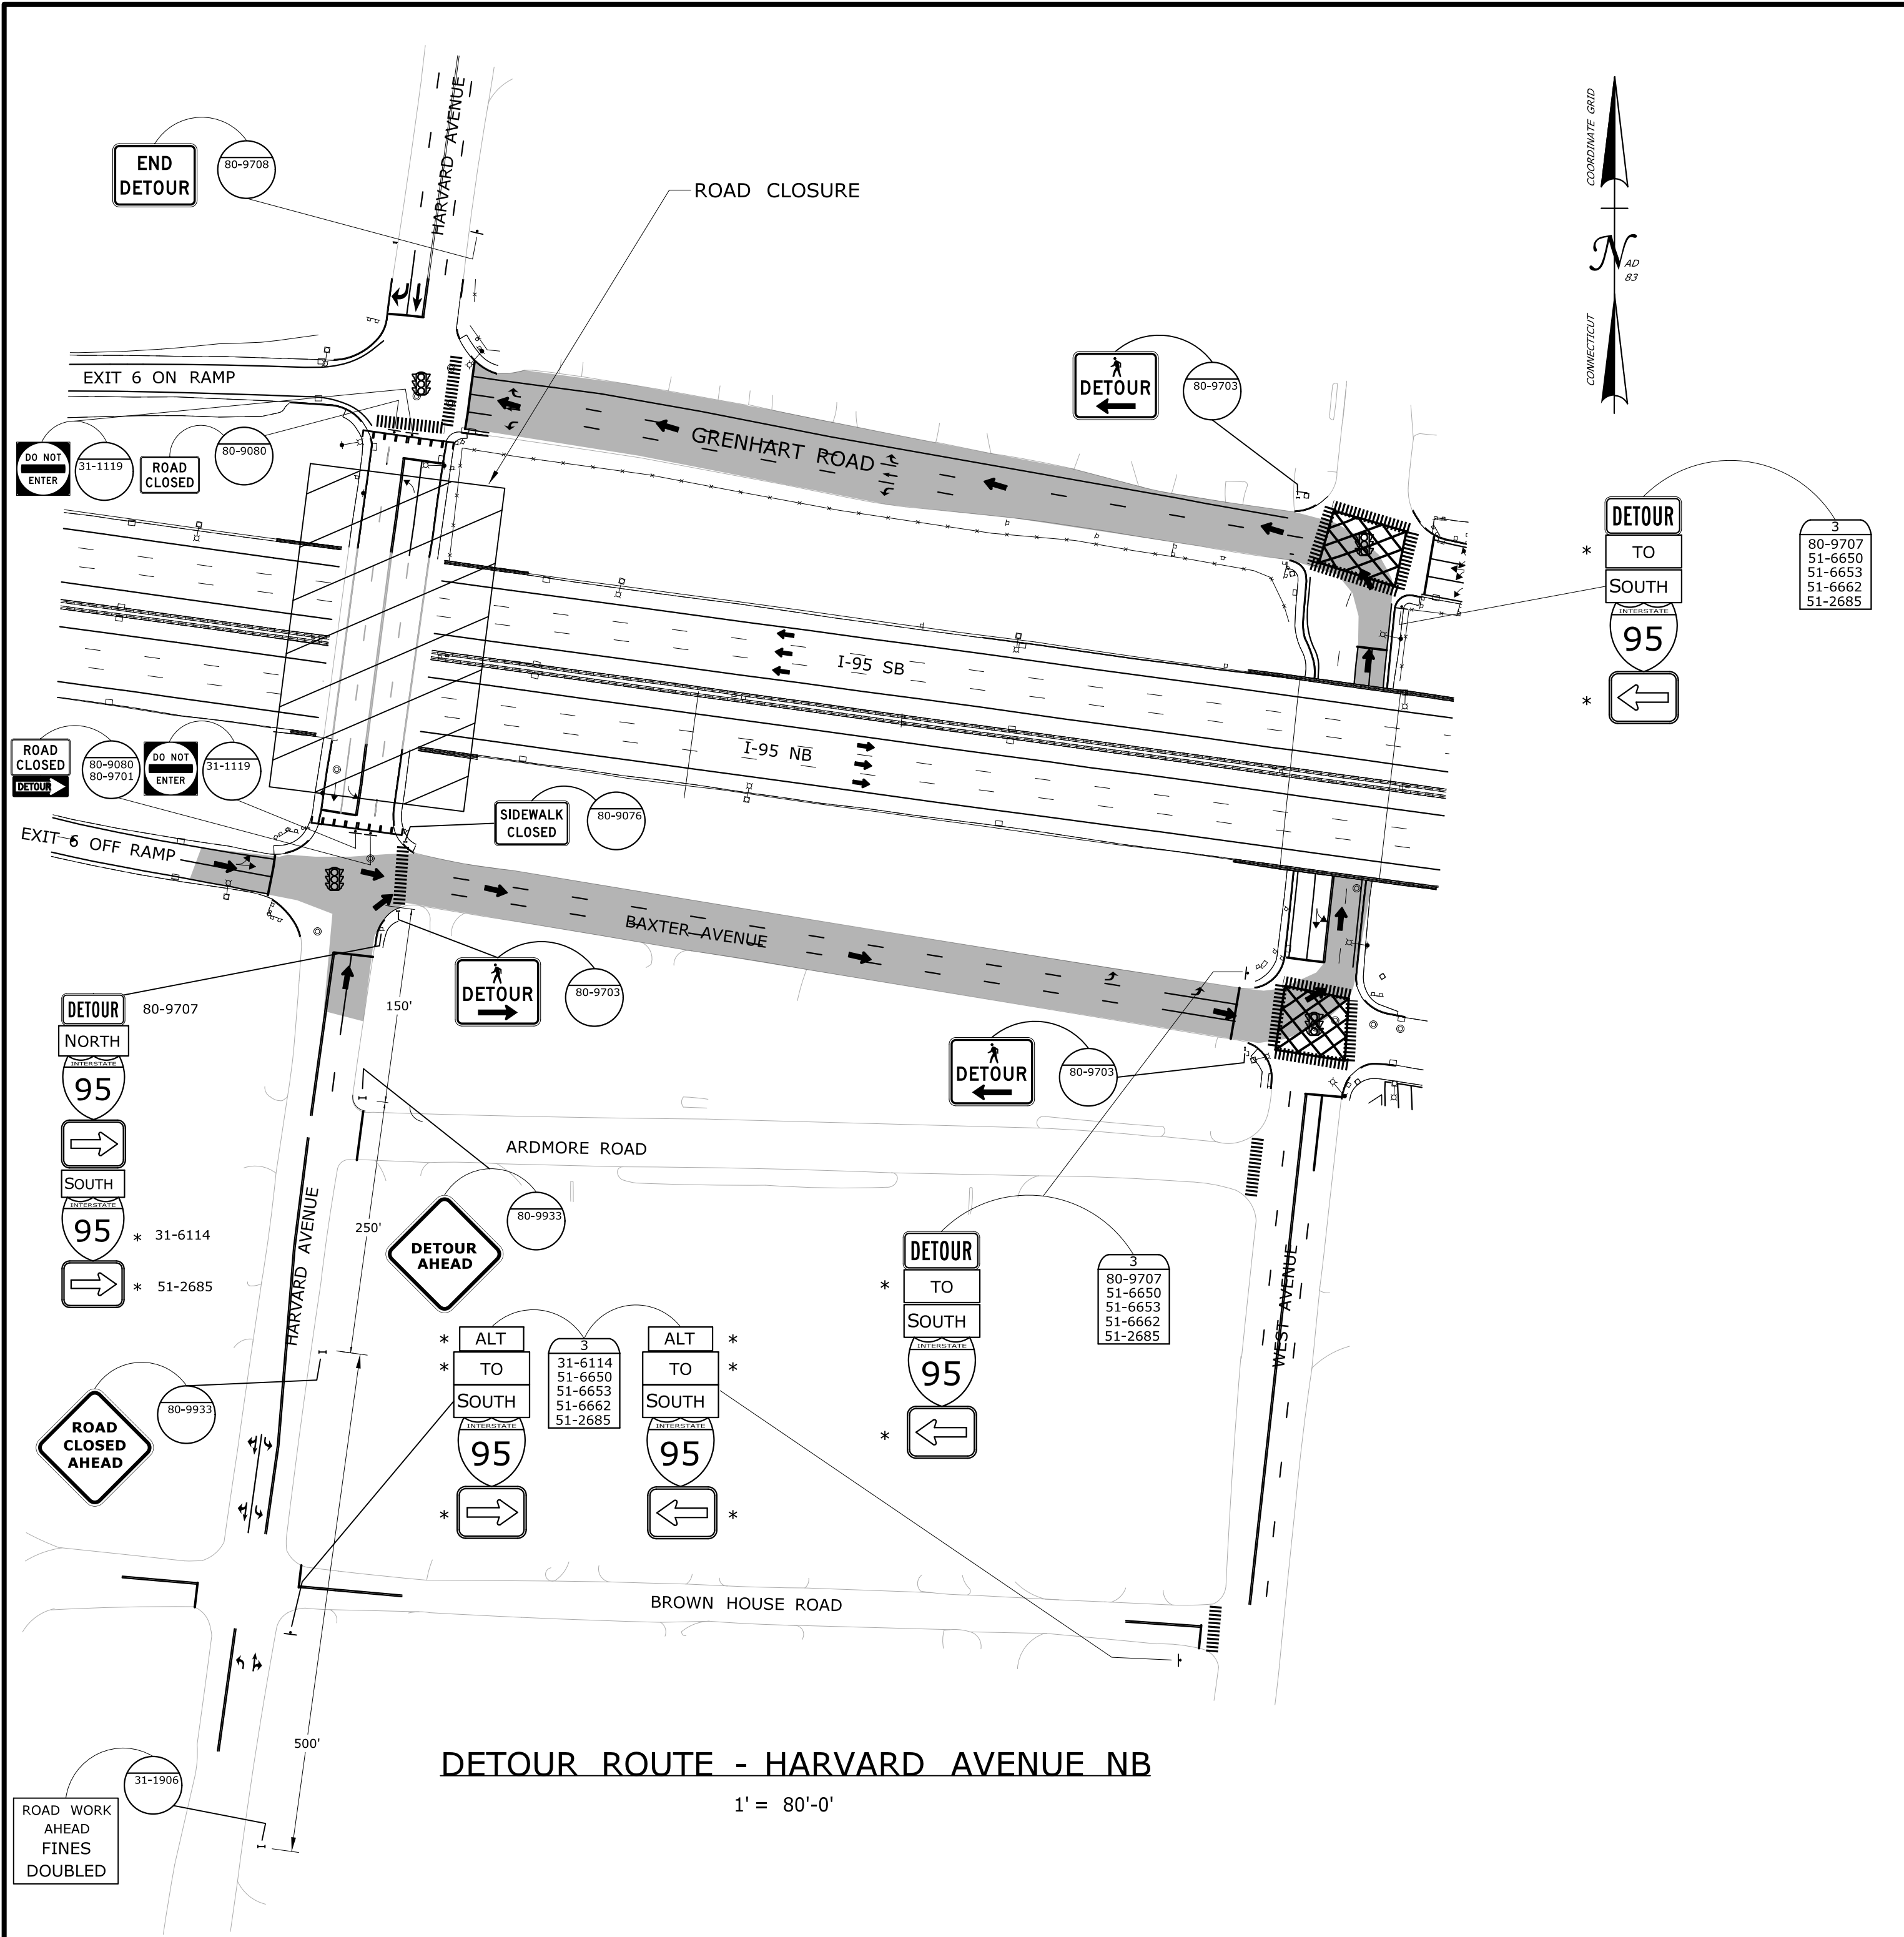

- NOTES:**
- SIGN LOCATION TO BE FIELD ADJUSTED BY THE ENGINEER.
 - EXISTING SIGNS THAT CONFLICT WITH THE DETOUR SIGNS SHALL BE COVERED, REMOVED, OR REVISED AS DIRECTED BY THE ENGINEER. THE SIGNS SHALL BE RESTORED WHEN THE DETOUR IS NOT IN USE.
 - DETOUR SIGNS ARE PAYABLE UNDER ITEM NO. 1220027 - CONSTRUCTION SIGNS.
 - DETOUR SIGNS ARE TO BE INSTALLED SUCH THAT THEY DO NOT BLOCK OR ARE NOT BLOCKED BY EXISTING SIGNS.
 - DETOUR SIGNS ARE ONLY TO BE POSTED WHILE THE DETOUR IS OPERATIONAL, THEY SHALL BE COVERED OR REMOVED WHILE DETOUR IS NOT OPERATION.
 - TWO WEEKS PRIOR TO THE START OF CONSTRUCTION, THE CONTRACTOR SHALL INSTALL REMOTE CONTROL CHANGEABLE MESSAGE SIGNS AT HARVARD AVENUE NORTHBOUND AND SOUTHBOUND.
 - ANY EXISTING SIGNING DAMAGED BY THE CONTRACTOR SHALL BE REPLACED AT NO COST TO THE STATE.

- LEGEND:**
- PORTABLE SIGN SUPPORT
 - POST-MOUNTED SIGN SUPPORT
 - 42" TRAFFIC CONES
 - CONSTRUCTION BARRICADE - TYPE III
 - WORK AREA
 - SIGNS WITH ASTERISK ARE BLACK LEGEND WITH BACKGROUND COLOR ORANGE.

				THE INFORMATION, INCLUDING ESTIMATED QUANTITIES OF WORK, SHOWN ON THESE SHEETS IS BASED ON LIMITED INVESTIGATIONS BY THE STATE AND IS IN NO WAY WARRANTED TO INDICATE THE CONDITIONS OF ACTUAL QUANTITIES OF WORK WHICH WILL BE REQUIRED.		DESIGNER/DRAFTER: S. Bhandari	 STATE OF CONNECTICUT DEPARTMENT OF TRANSPORTATION	SIGNATURE/ BLOCK: OFFICE OF ENGINEERING APPROVED BY:	PROJECT TITLE: I-95 N.B. BRIDGE NO. 00022 OVER HARVARD AVENUE EAST FASCIA BEAM REPAIR	TOWN: STAMFORD DRAWING TITLE: DETOUR PLAN	PROJECT NO. 0135-0341 DRAWING NO. MPT-05 SHEET NO. 05.06
						CHECKED BY: J. Massini					
						SCALE AS NOTED					
REV.	DATE	REVISION DESCRIPTION	SHEET NO.	Plotted Date: 12/18/2018		Filename: ...\\TR_MSH_MPT_0135_0341.dgn					