
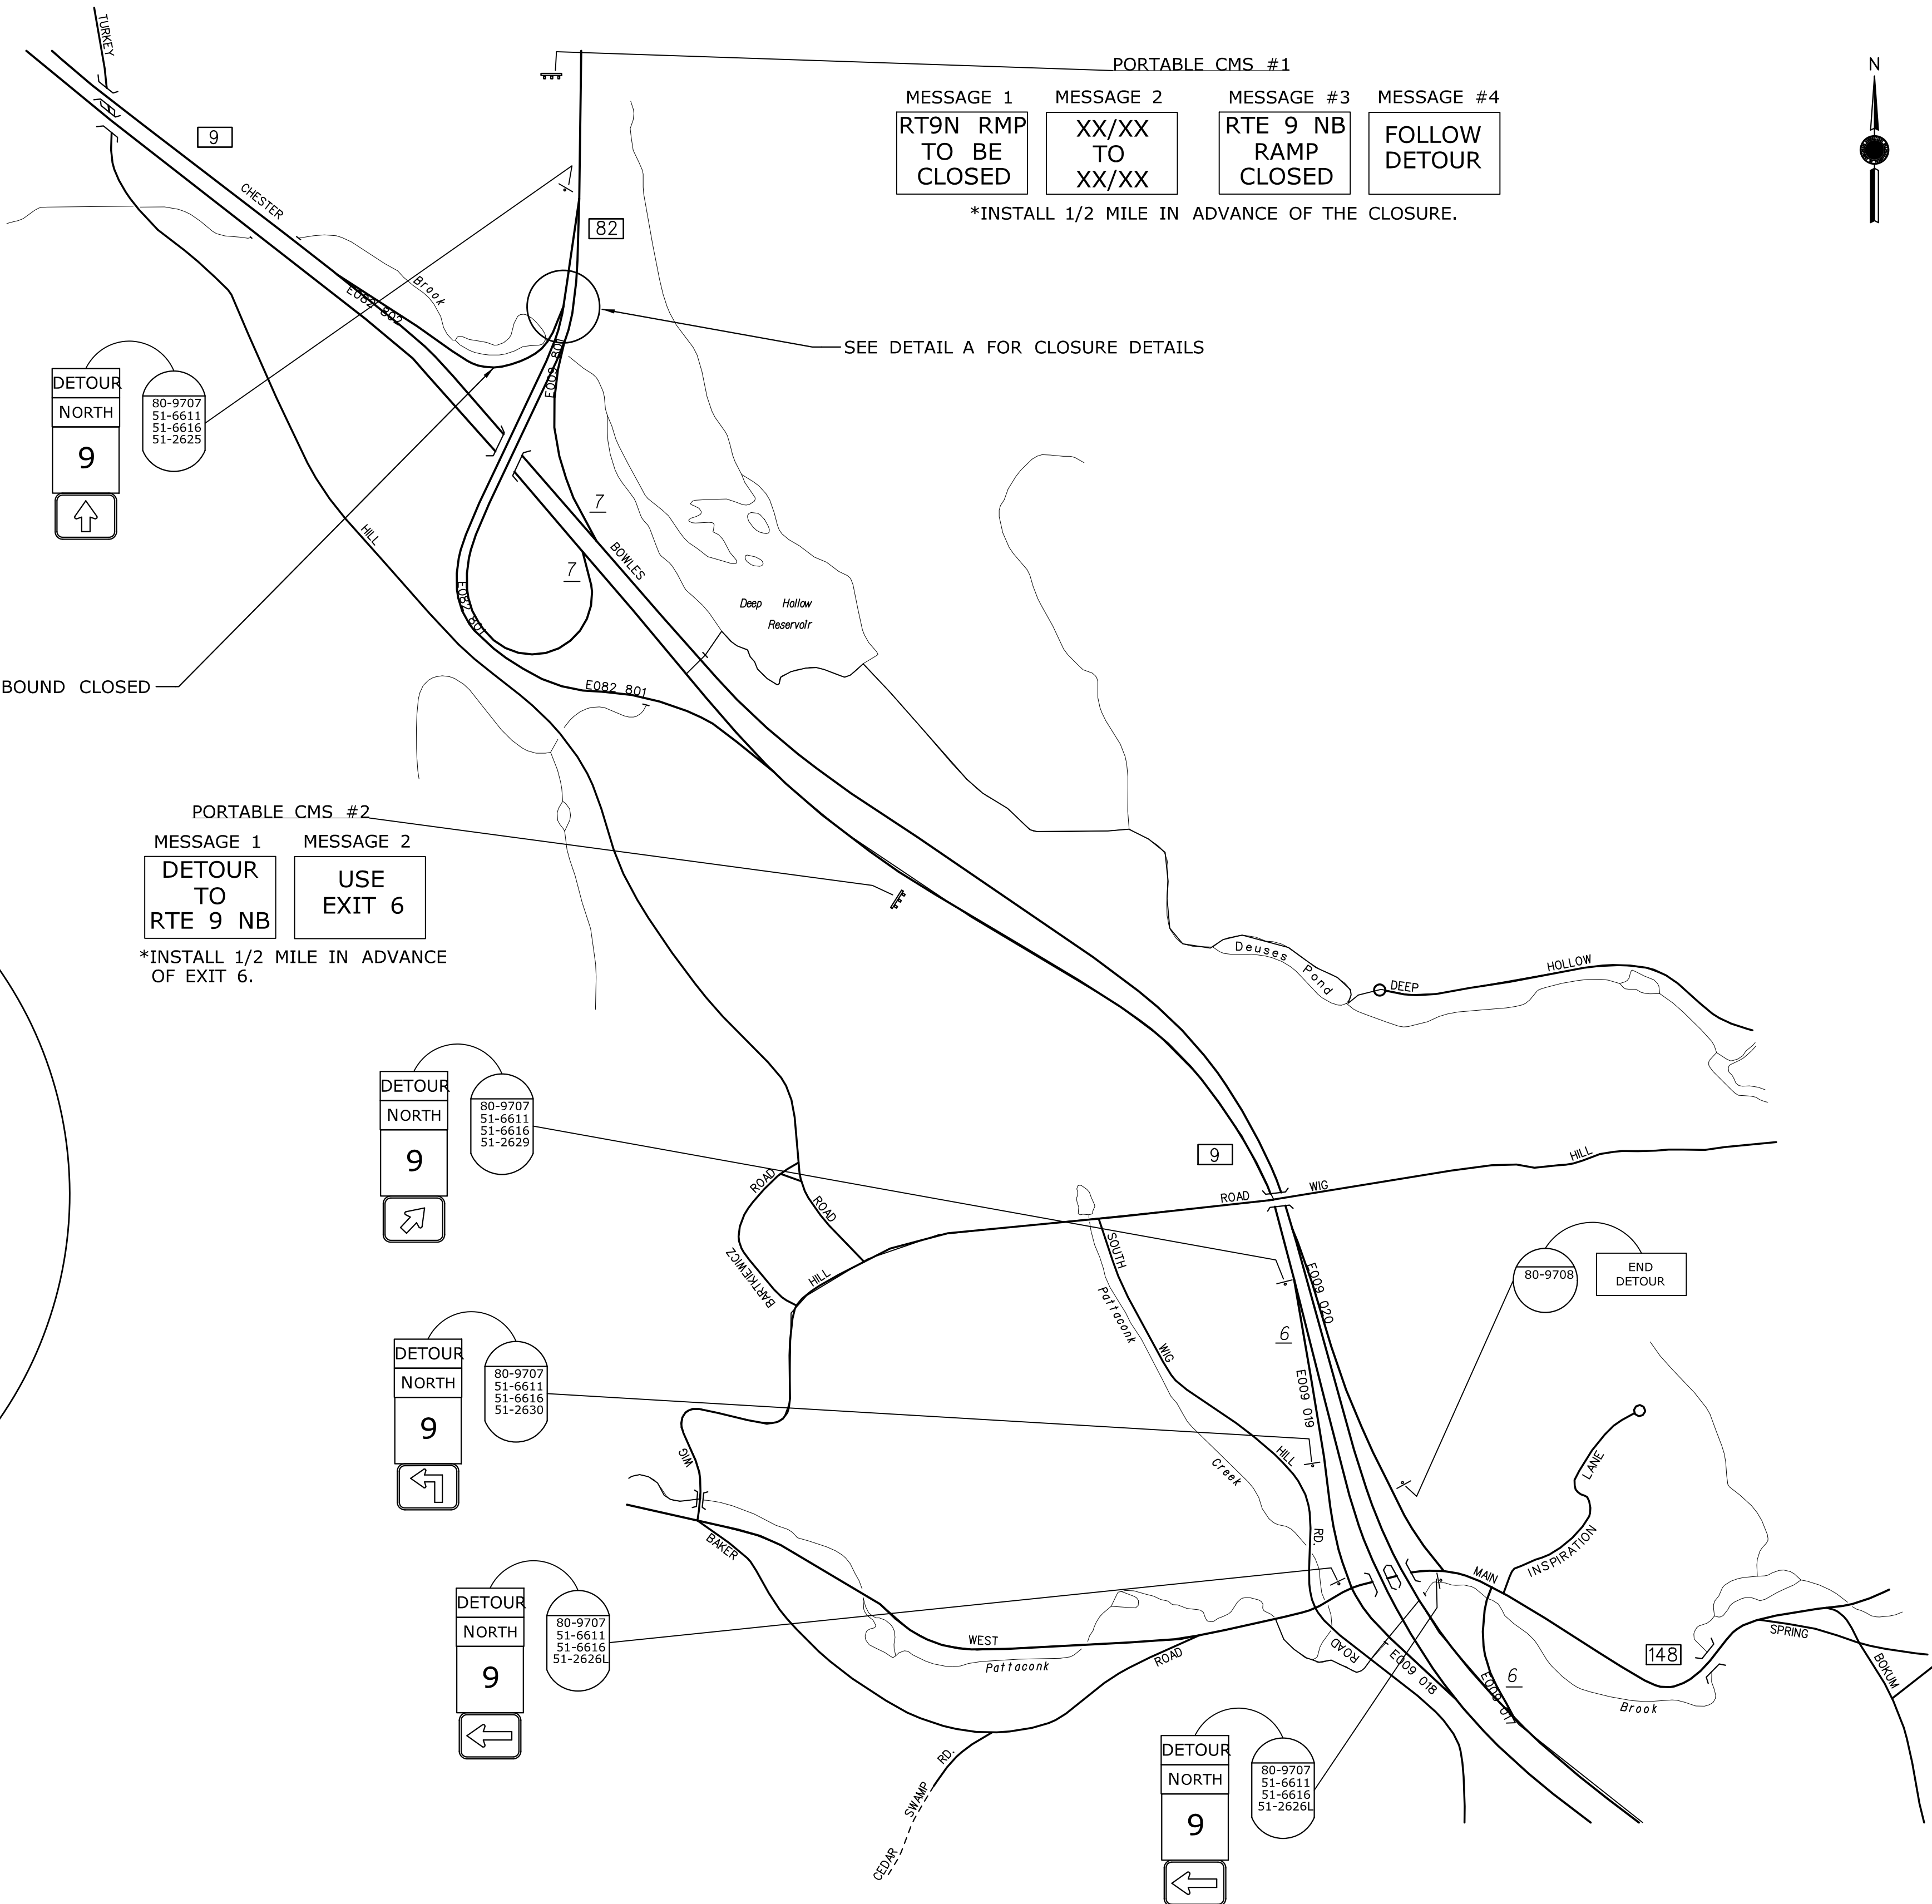


DETOUR NOTES


1. THE CONTRACTOR MAY ONLY CLOSE THE SPECIFIED OFF RAMP. THE DETOUR MAY ONLY BE IMPLEMENTED DURING THE ALLOWABLE TIME PERIODS AS SPECIFIED IN SECTION 1.08.04 AND ITEM NO. 0971001A OF THE SPECIAL PROVISIONS.
2. DETOUR SIGNS ARE ONLY TO BE POSTED WHEN DETOUR IS IN EFFECT. DETOUR SIGNS ARE TO BE COVERED OR REMOVED WHEN DETOUR IS NOT IN EFFECT.
3. DETOUR SIGNS ARE PAYABLE UNDER ITEM NO. 1220013A: CONSTRUCTION SIGNS - BRIGHT FLUORESCENT SHEETING.
4. CMS #1: MESSAGE #1 AND #2 TO BE IMPLEMENTED ONE WEEK PRIOR TO INITIATING DETOUR. MESSAGE #3 AND #4 TO BE IMPLEMENTED THROUGHOUT DURATION OF THE DETOUR.
5. CMS #2 TO BE INSTALLED THROUGHOUT DURATION OF THE DETOUR.
6. EXACT LOCATIONS OF CMS AND DETOUR SIGNING TO BE VERIFIED IN THE FIELD BY THE ENGINEER.
7. THE CONTRACTOR IS TO NOTIFY DISTRICT 2 CONSTRUCTION, THE DIVISION OF TRAFFIC ENGINEERING, THE TOWNS OF CHESTER AND HADDAM, AND ALL EMERGENCY SERVICES AT LEAST ONE WEEK PRIOR TO INITIATING THE DETOUR.
8. INSTALL SIGN NOS. 80-9001 (RAMP CLOSED) AND 31-1119 (DO NOT ENTER) ON TYPE III CONSTRUCTION BARRICADES.
9. TYPE III CONSTRUCTION BARRICADES ARE TO BE INSTALLED FULLY ACROSS THE RAMP.

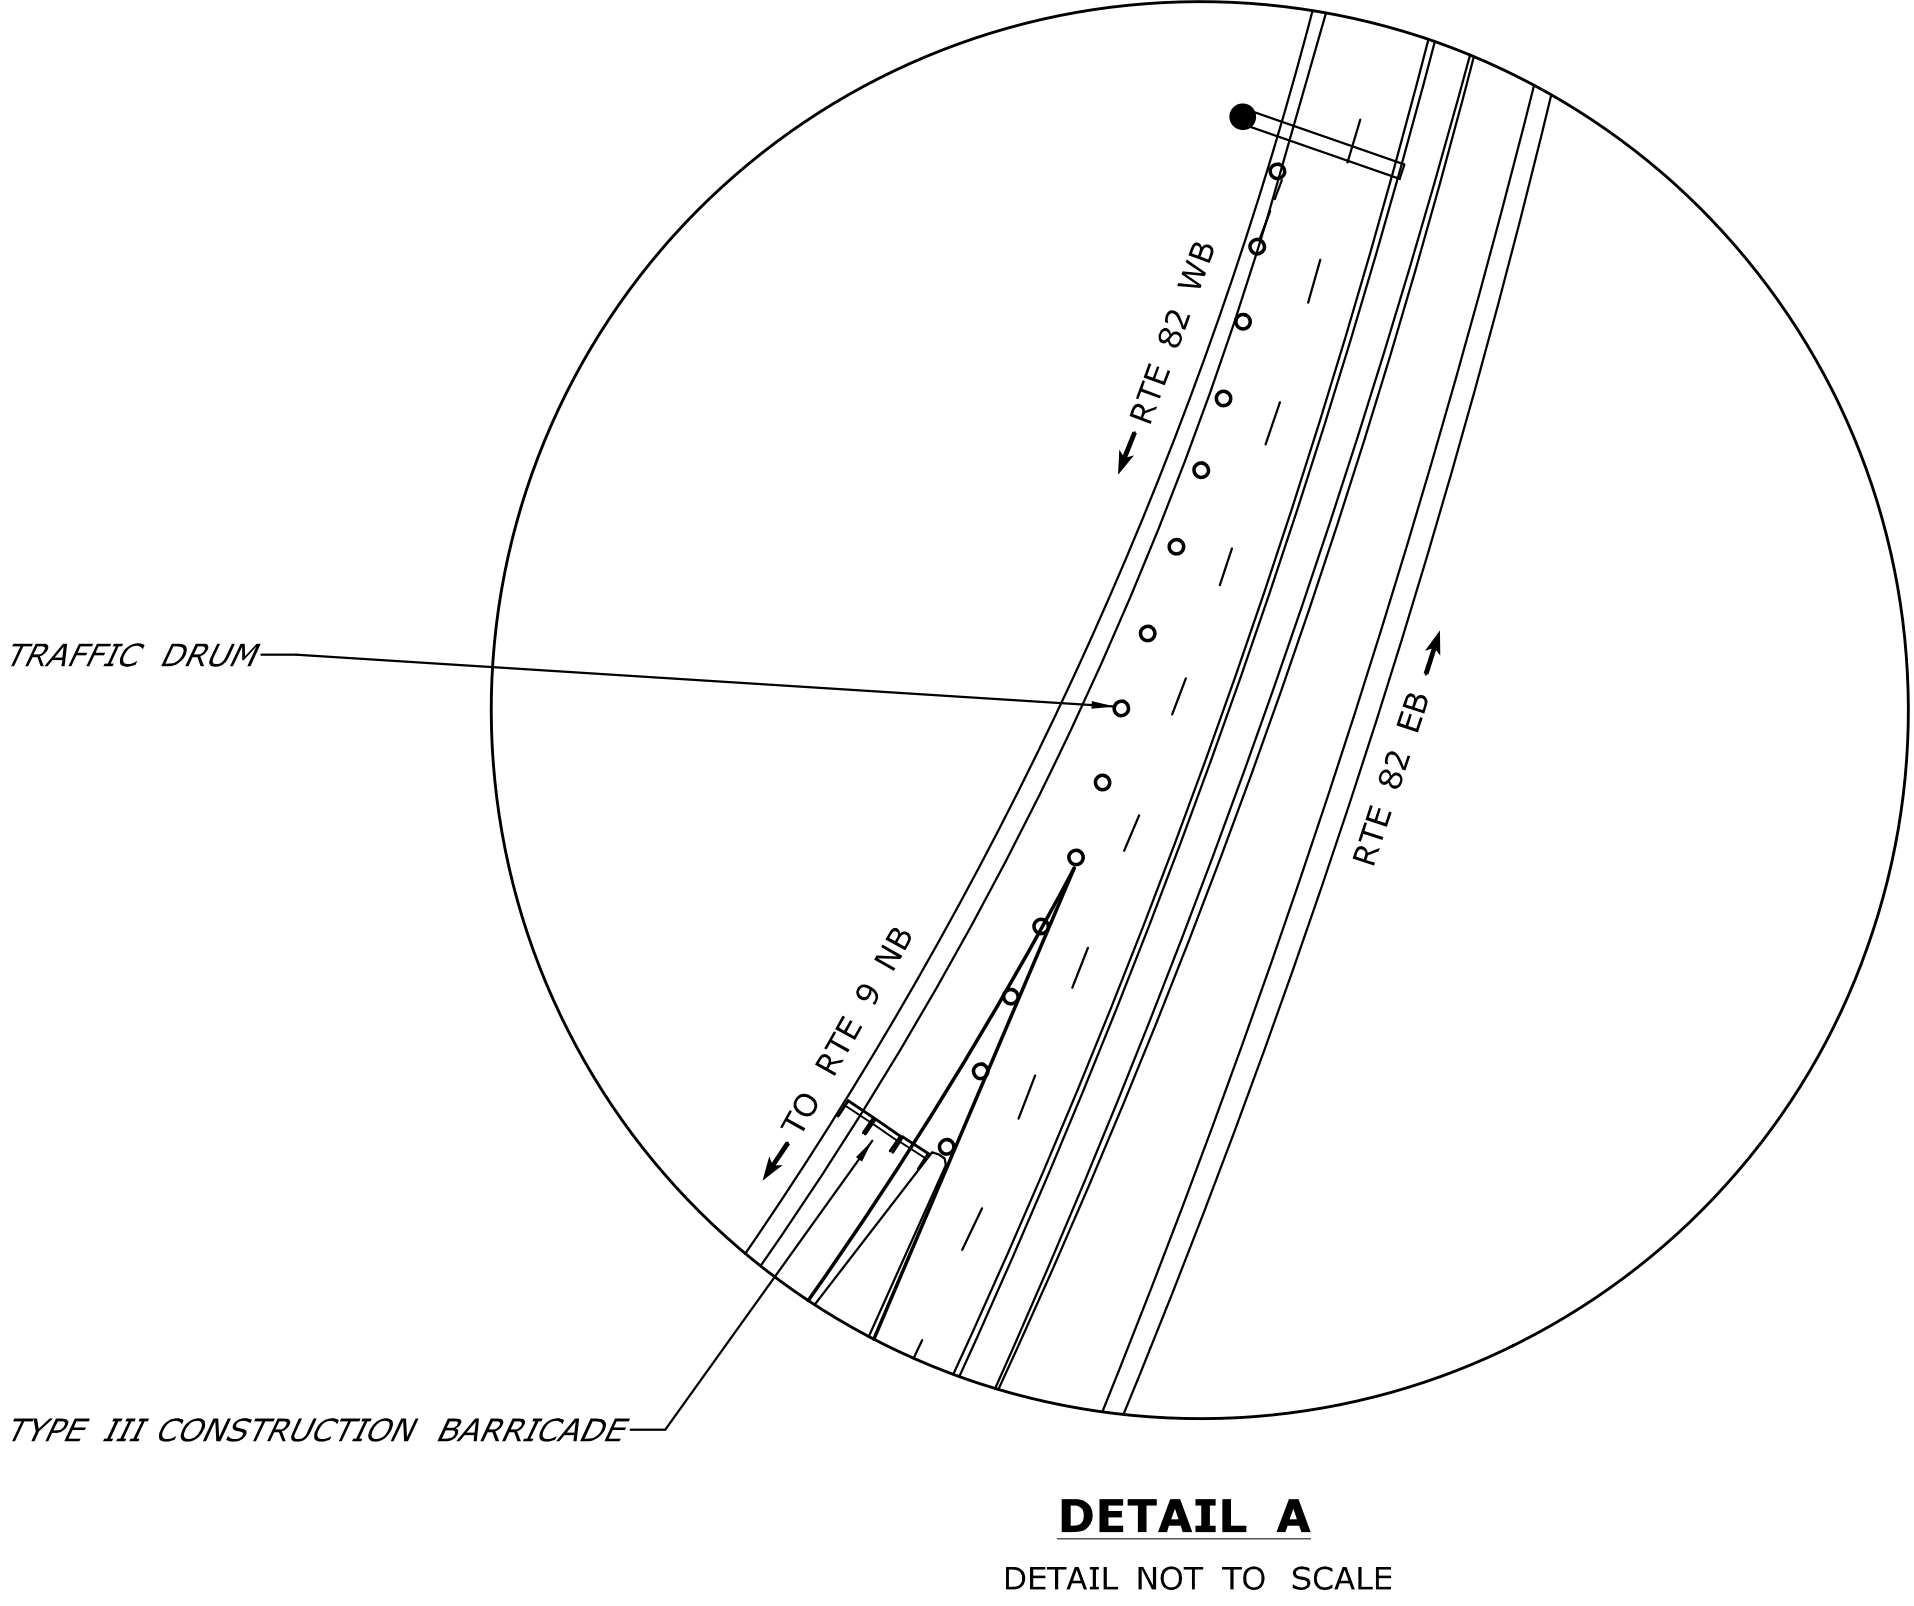


DETOUR NOTES

1. THE CONTRACTOR MAY ONLY CLOSE THE SPECIFIED OFF RAMP. THE DETOUR MAY ONLY BE IMPLEMENTED DURING THE ALLOWABLE TIME PERIODS AS SPECIFIED IN SECTION 1.08.04 AND ITEM NO. 0971001A OF THE SPECIAL PROVISIONS.
2. DETOUR SIGNS ARE ONLY TO BE POSTED WHEN DETOUR IS IN EFFECT. DETOUR SIGNS ARE TO BE COVERED OR REMOVED WHEN DETOUR IS NOT IN EFFECT.
3. DETOUR SIGNS ARE PAYABLE UNDER ITEM NO. 1220013A: CONSTRUCTION SIGNS - BRIGHT FLUORESCENT SHEETING.
4. CMS #1: MESSAGE #1 AND #2 TO BE IMPLEMENTED ONE WEEK PRIOR TO INITIATING DETOUR. MESSAGE #3 AND #4 TO BE IMPLEMENTED THROUGHOUT DURATION OF THE DETOUR.
5. CMS #2 TO BE INSTALLED THROUGHOUT DURATION OF THE DETOUR.
6. EXACT LOCATIONS OF CMS AND DETOUR SIGNING TO BE VERIFIED IN THE FIELD BY THE ENGINEER.
7. THE CONTRACTOR IS TO NOTIFY DISTRICT 2 CONSTRUCTION, THE DIVISION OF TRAFFIC ENGINEERING, THE TOWNS OF CHESTER AND HADDAM, AND ALL EMERGENCY SERVICES AT LEAST ONE WEEK PRIOR TO INITIATING THE DETOUR.
8. INSTALL SIGN NOS. 80-9001 (RAMP CLOSED) AND 31-1119 (DO NOT ENTER) ON TYPE III CONSTRUCTION BARRICADES.
9. TYPE III CONSTRUCTION BARRICADES ARE TO BE INSTALLED FULLY ACROSS THE RAMP.

IMPLEMENT TTC PLAN #3: WORK IN LEFT LANE - MULTILANE
HIGHWAY FROM ITEM #0971001A FOR ROUTE 82 CLOSURE

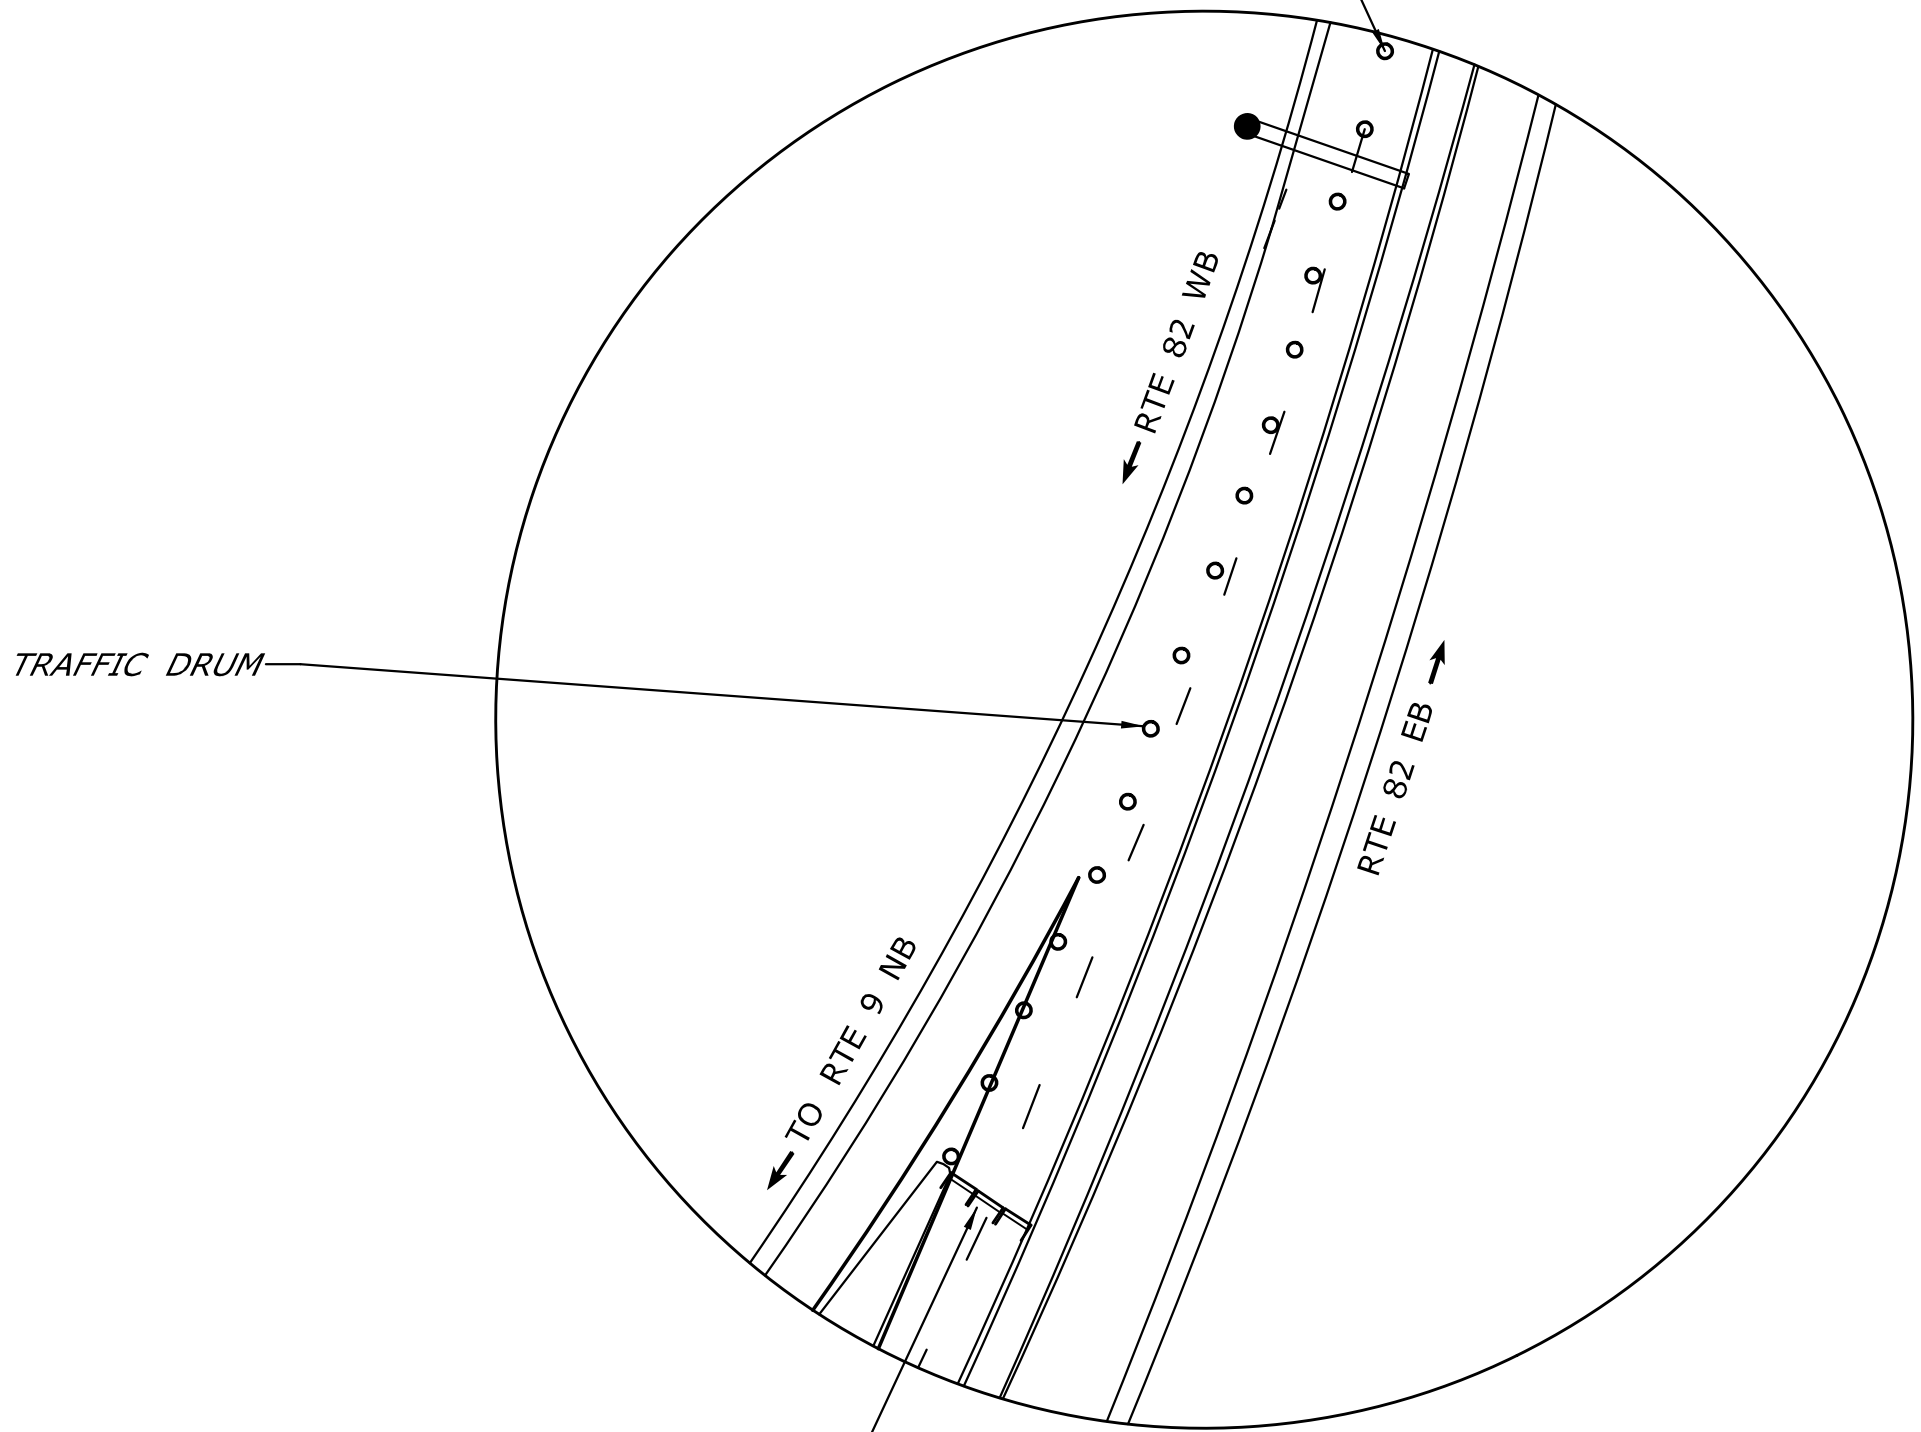

DETAIL A
DETAIL NOT TO SCALE

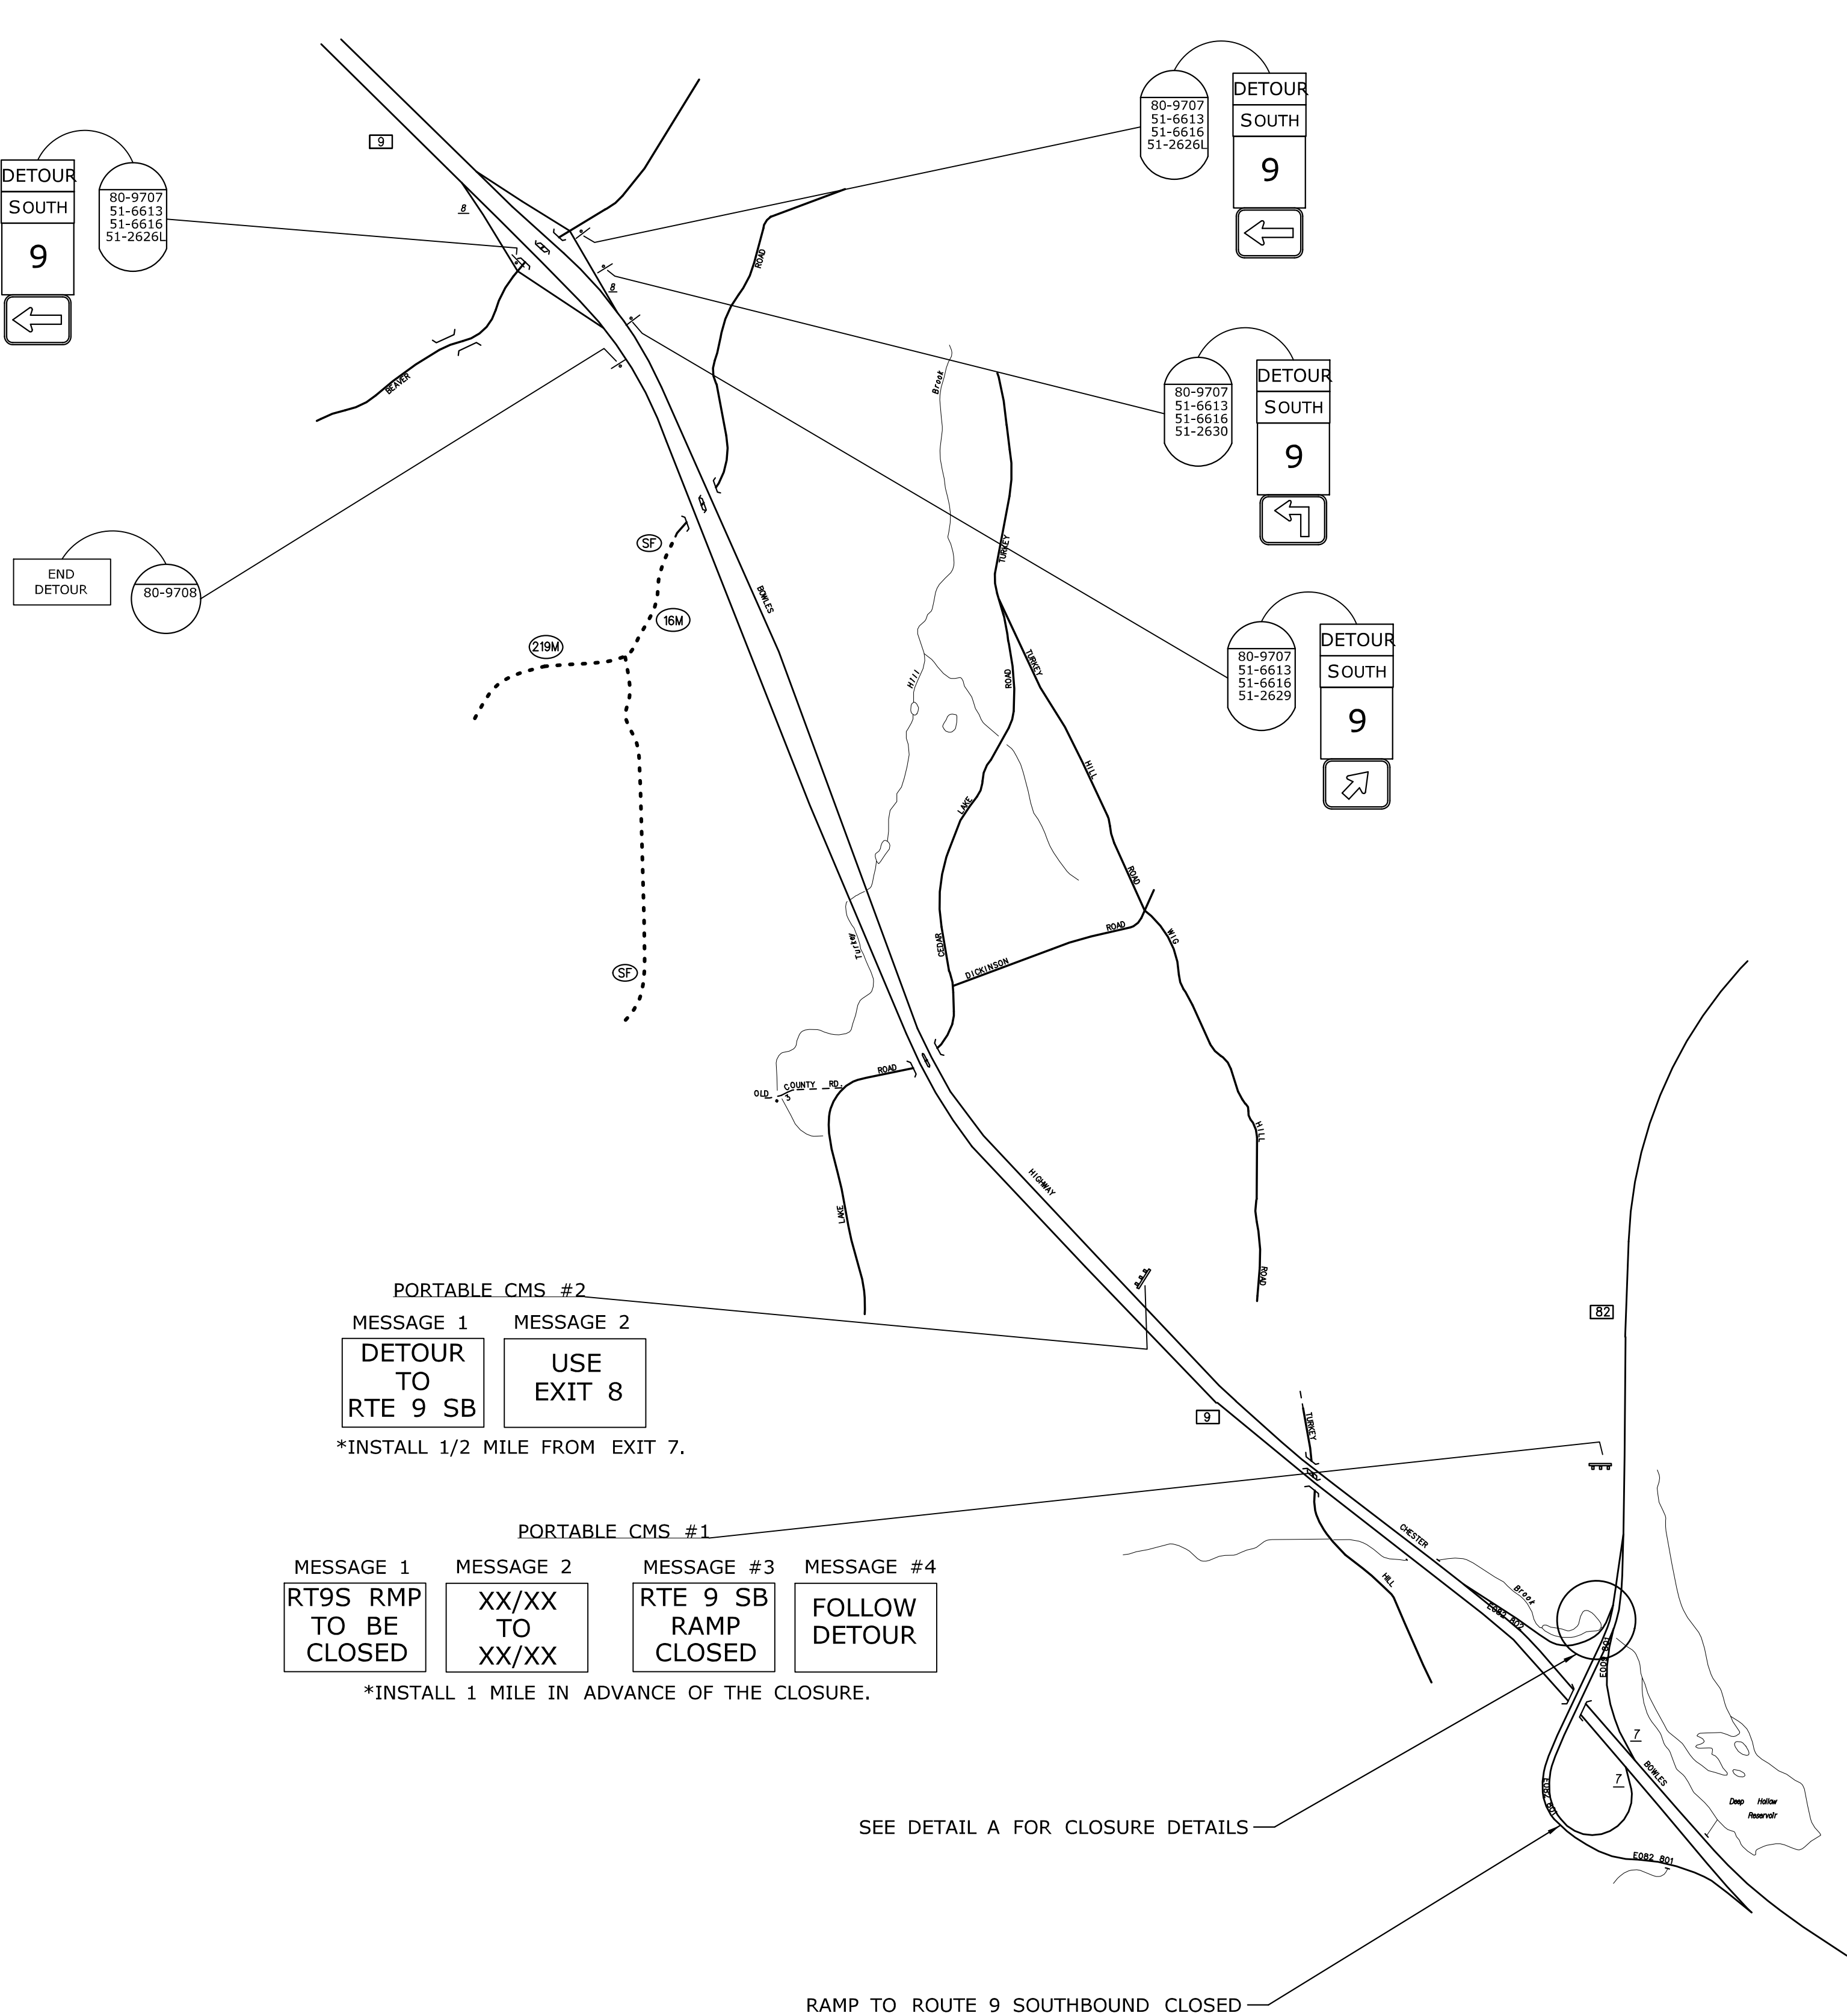


						THE INFORMATION, INCLUDING ESTIMATED QUANTITIES OF WORK, SHOWN ON THESE SHEETS IS BASED ON LIMITED INVESTIGATIONS BY THE STATE AND IS IN NO WAY WARRANTED TO INDICATE THE CONDITIONS OF ACTUAL QUANTITIES OF WORK WHICH WILL BE REQUIRED.		DESIGNER/DRAFTER: MAC		 STATE OF CONNECTICUT DEPARTMENT OF TRANSPORTATION		SIGNATURE/ BLOCK: OFFICE OF ENGINEERING		PROJECT TITLE: PAVEMENT PRESERVATION ON ROUTE 82		TOWN: CHESTER & HADDAM		PROJECT NO. 26-125	
						CHECKED BY: BMS		NOT TO SCALE				APPROVED BY: 				DRAWING NO. DTR-02		SHEET NO. 05.10	
																DRAWING TITLE: DETOUR SIGNING PLAN RTE 82W TO RTE 9S			
REV.	DATE	REVISION DESCRIPTION				SHEET NO.	Plotted Date: 5/5/2014			Filename: ...ltr_dtr_026_125_002.dgn									

DETOUR NOTES

- 1. THE CONTRACTOR SHALL CLOSE THE RAMPS FROM ROUTE 9SB TO ROUTE 82EB AND FROM ROUTE 9 NB TO ROUTE 82EB (SEE DRAWING DTR-04) SIMULTANEOUSLY. THE DETOURS MAY ONLY BE IMPLEMENTED DURING THE ALLOWABLE TIME PERIODS AS SPECIFIED IN SECTION 1.08.04 AND ITEM NO. 0971001A OF THE SPECIAL PROVISIONS.
- 2. DETOUR SIGNS ARE ONLY TO BE POSTED WHEN DETOUR IS IN EFFECT. DETOUR SIGNS ARE TO BE COVERED OR REMOVED WHEN DETOUR IS NOT IN EFFECT.
- 3. DETOUR SIGNS ARE PAYABLE UNDER ITEM NO. 1220013A: CONSTRUCTION SIGNS - BRIGHT FLUORESCENT SHEETING.
- 4. CMS #1: MESSAGE #1 AND #2 TO BE IMPLEMENTED ONE WEEK PRIOR TO INITIATING DETOUR. MESSAGE #3 AND #4 TO BE IMPLEMENTED THROUGHOUT DURATION OF THE DETOUR.
- 5. EXACT LOCATIONS OF CMS AND DETOUR SIGNING TO BE VERIFIED IN THE FIELD BY THE ENGINEER.
- 6. THE CONTRACTOR IS TO NOTIFY DISTRICT 2 CONSTRUCTION, THE DIVISION OF TRAFFIC ENGINEERING, THE TOWNS OF CHESTER AND HADDAM, AND ALL EMERGENCY SERVICES AT LEAST ONE WEEK PRIOR TO INITIATING THE DETOUR.
- 7. INSTALL SIGN NOS. 80-9001 (RAMP CLOSED) AND 31-1119 (DO NOT ENTER) ON TYPE III CONSTRUCTION BARRICADES.
- 8. TYPE III CONSTRUCTION BARRICADES ARE TO BE INSTALLED FULLY ACROSS THE RAMP.

PORTABLE CMS #1			
MESSAGE 1	MESSAGE 2	MESSAGE #3	MESSAGE #4
EXIT 7 TO BE CLOSED	XX/XX TO XX/XX	EXIT 7 TO RT 82 CLOSED	USE EXIT 6 RTE 148

*INSTALL 1/2 MILE IN ADVANCE OF THE CLOSURE.

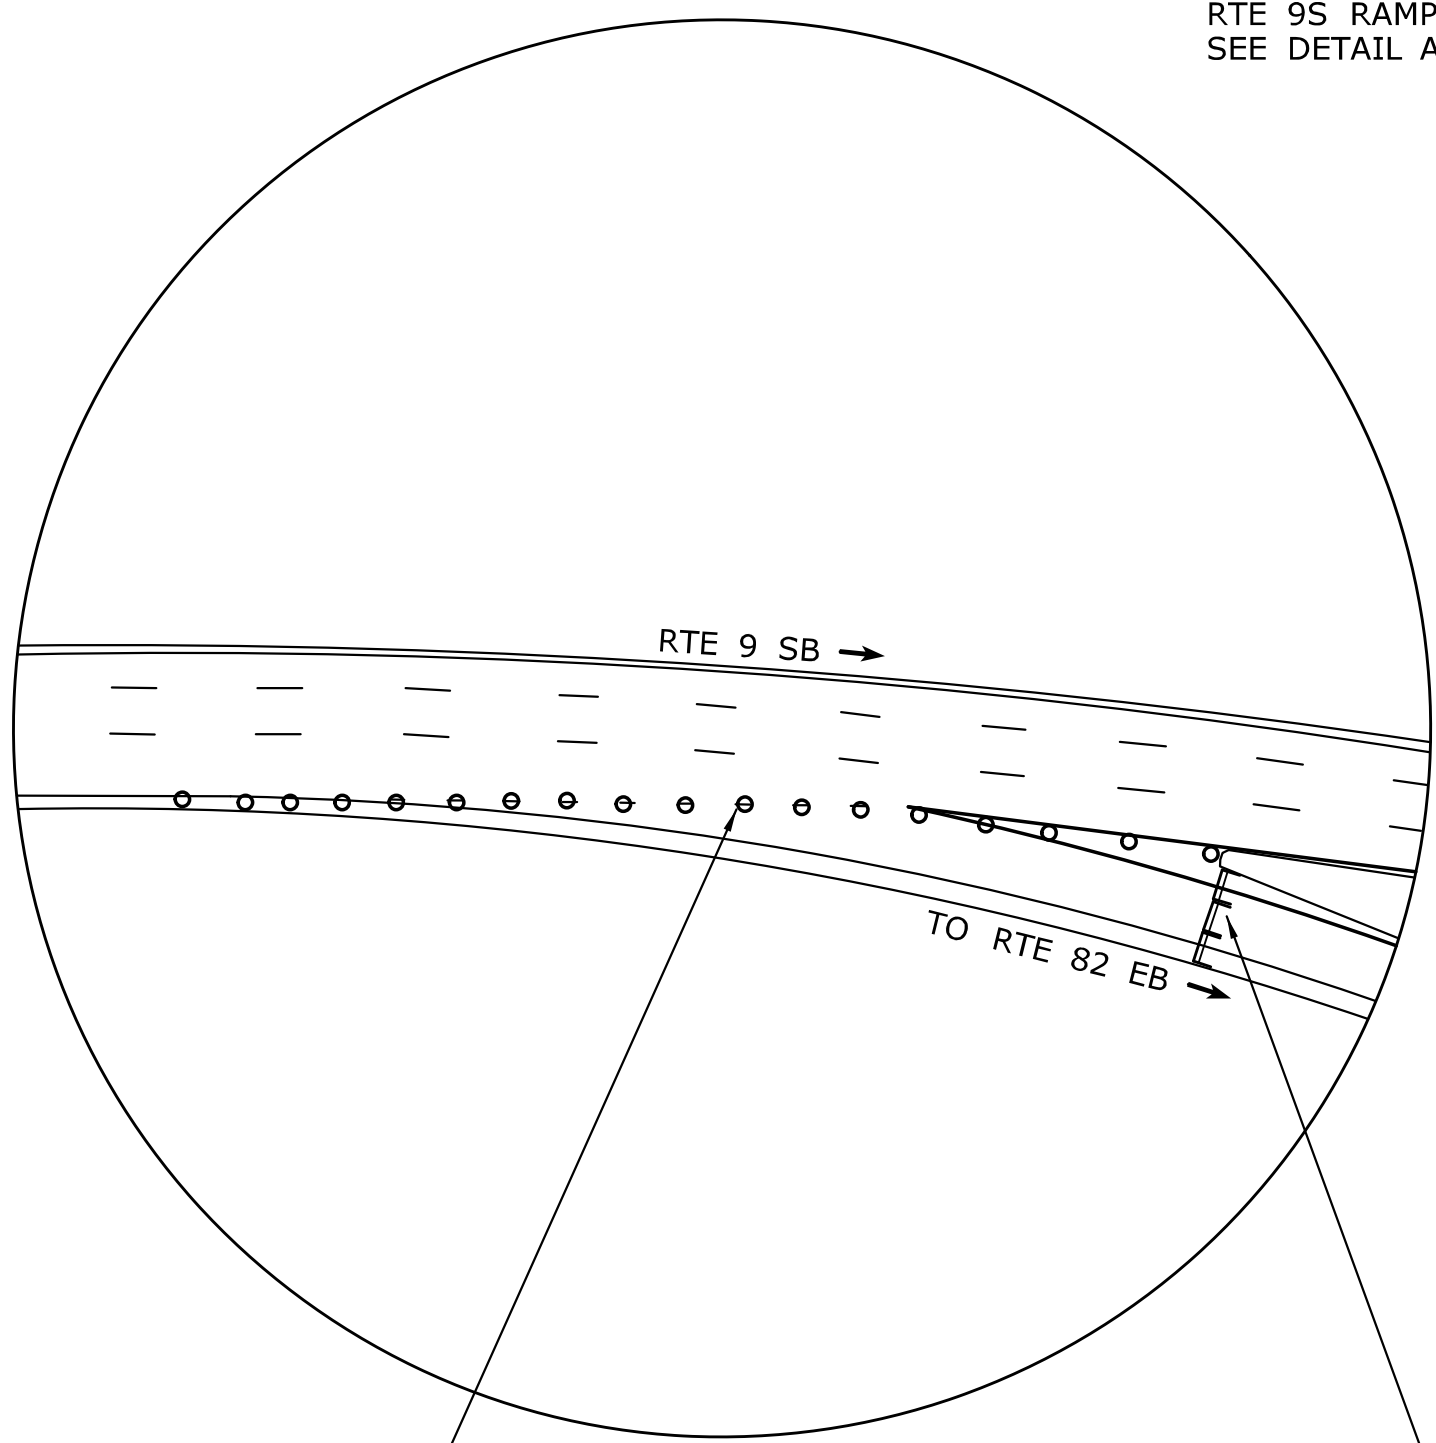


DETAIL A

DETAIL NOT TO SCALE

RTE 9S RAMP TO RTE 82E CLOSED
SEE DETAIL A.

RTE 9N RAMP TO RTE 82E ALSO CLOSED
SEE DRAWING DTR-04

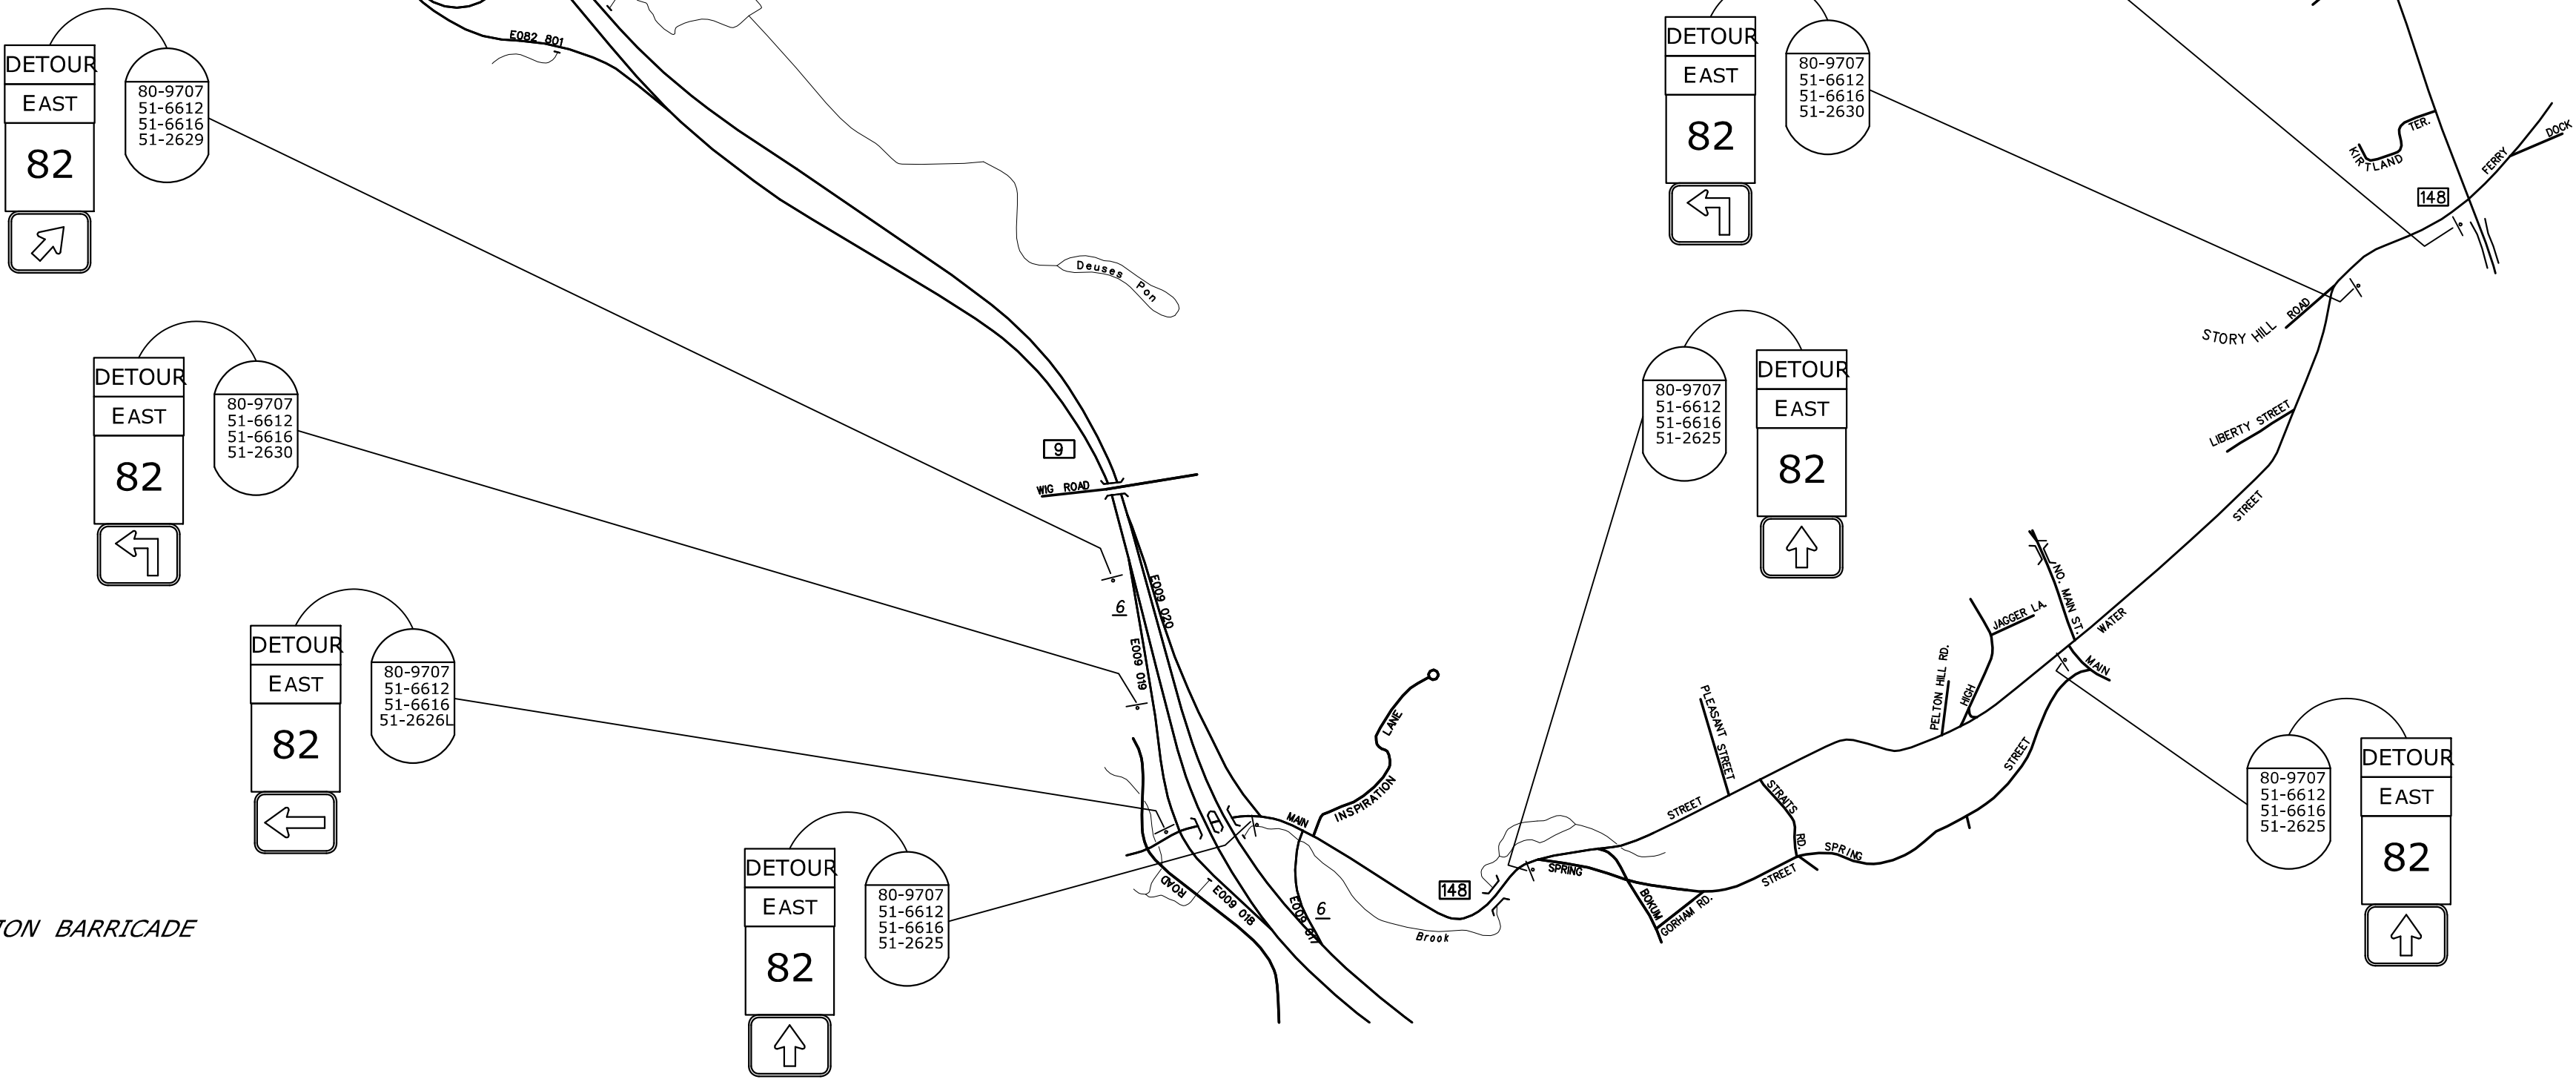

REV.	DATE	REVISION DESCRIPTION	SHEET NO.

THE INFORMATION, INCLUDING ESTIMATED QUANTITIES OF WORK, SHOWN ON THESE SHEETS IS BASED ON LIMITED INVESTIGATIONS BY THE STATE AND IS IN NO WAY WARRANTED TO INDICATE THE CONDITIONS OF ACTUAL QUANTITIES OF WORK WHICH WILL BE REQUIRED.

Plotted Date: 5/5/2014

DESIGNER/DRAFTER:
MAC
CHECKED BY:
BMS
NOT TO SCALE



Filename: ...ltr-dtr-026-125-.003.dgn

SIGNATURE/
BLOCK:
OFFICE OF ENGINEERING
APPROVED BY:
Mark Mahesh


PROJECT TITLE:
**PAVEMENT PRESERVATION
ON ROUTE 82**

TOWN:
CHESTER & HADDAM
DRAWING TITLE:
**DETOUR SIGNING PLAN
RTE 9S TO RTE 82E**


PROJECT NO.
26-125
DRAWING NO.
DTR-03
SHEET NO.
05.11

DETOUR NOTES

- 1. THE CONTRACTOR SHALL CLOSE THE RAMPS FROM ROUTE 9SB TO ROUTE 82EB (SEE DRAWING DTR-03) AND FROM ROUTE 9 NB TO ROUTE 82EB SIMULTANEOUSLY. THE DETOURS MAY ONLY BE IMPLEMENTED DURING THE ALLOWABLE TIME PERIODS AS SPECIFIED IN SECTION 1.08.04 AND ITEM NO. 0971001A OF THE SPECIAL PROVISIONS.
- 2. DETOUR SIGNS ARE ONLY TO BE POSTED WHEN DETOUR IS IN EFFECT. DETOUR SIGNS ARE TO BE COVERED OR REMOVED WHEN DETOUR IS NOT IN EFFECT.
- 3. DETOUR SIGNS ARE PAYABLE UNDER ITEM NO. 1220013A: CONSTRUCTION SIGNS - BRIGHT FLUORESCENT SHEETING.
- 4. CMS #1: MESSAGE #1 AND #2 TO BE IMPLEMENTED ONE WEEK PRIOR TO INITIATING DETOUR. MESSAGE #3 AND #4 TO BE IMPLEMENTED THROUGHOUT DURATION OF THE DETOUR.
- 5. EXACT LOCATIONS OF CMS AND DETOUR SIGNING TO BE VERIFIED IN THE FIELD BY THE ENGINEER.
- 6. THE CONTRACTOR IS TO NOTIFY DISTRICT 2 CONSTRUCTION, THE DIVISION OF TRAFFIC ENGINEERING, THE TOWNS OF CHESTER AND HADDAM, AND ALL EMERGENCY SERVICES AT LEAST ONE WEEK PRIOR TO INITIATING THE DETOUR.
- 7. INSTALL SIGN NOS. 80-9001 (RAMP CLOSED) AND 31-1119 (DO NOT ENTER) ON TYPE III CONSTRUCTION BARRICADES.
- 8. TYPE III CONSTRUCTION BARRICADES ARE TO BE INSTALLED FULLY ACROSS THE RAMP.

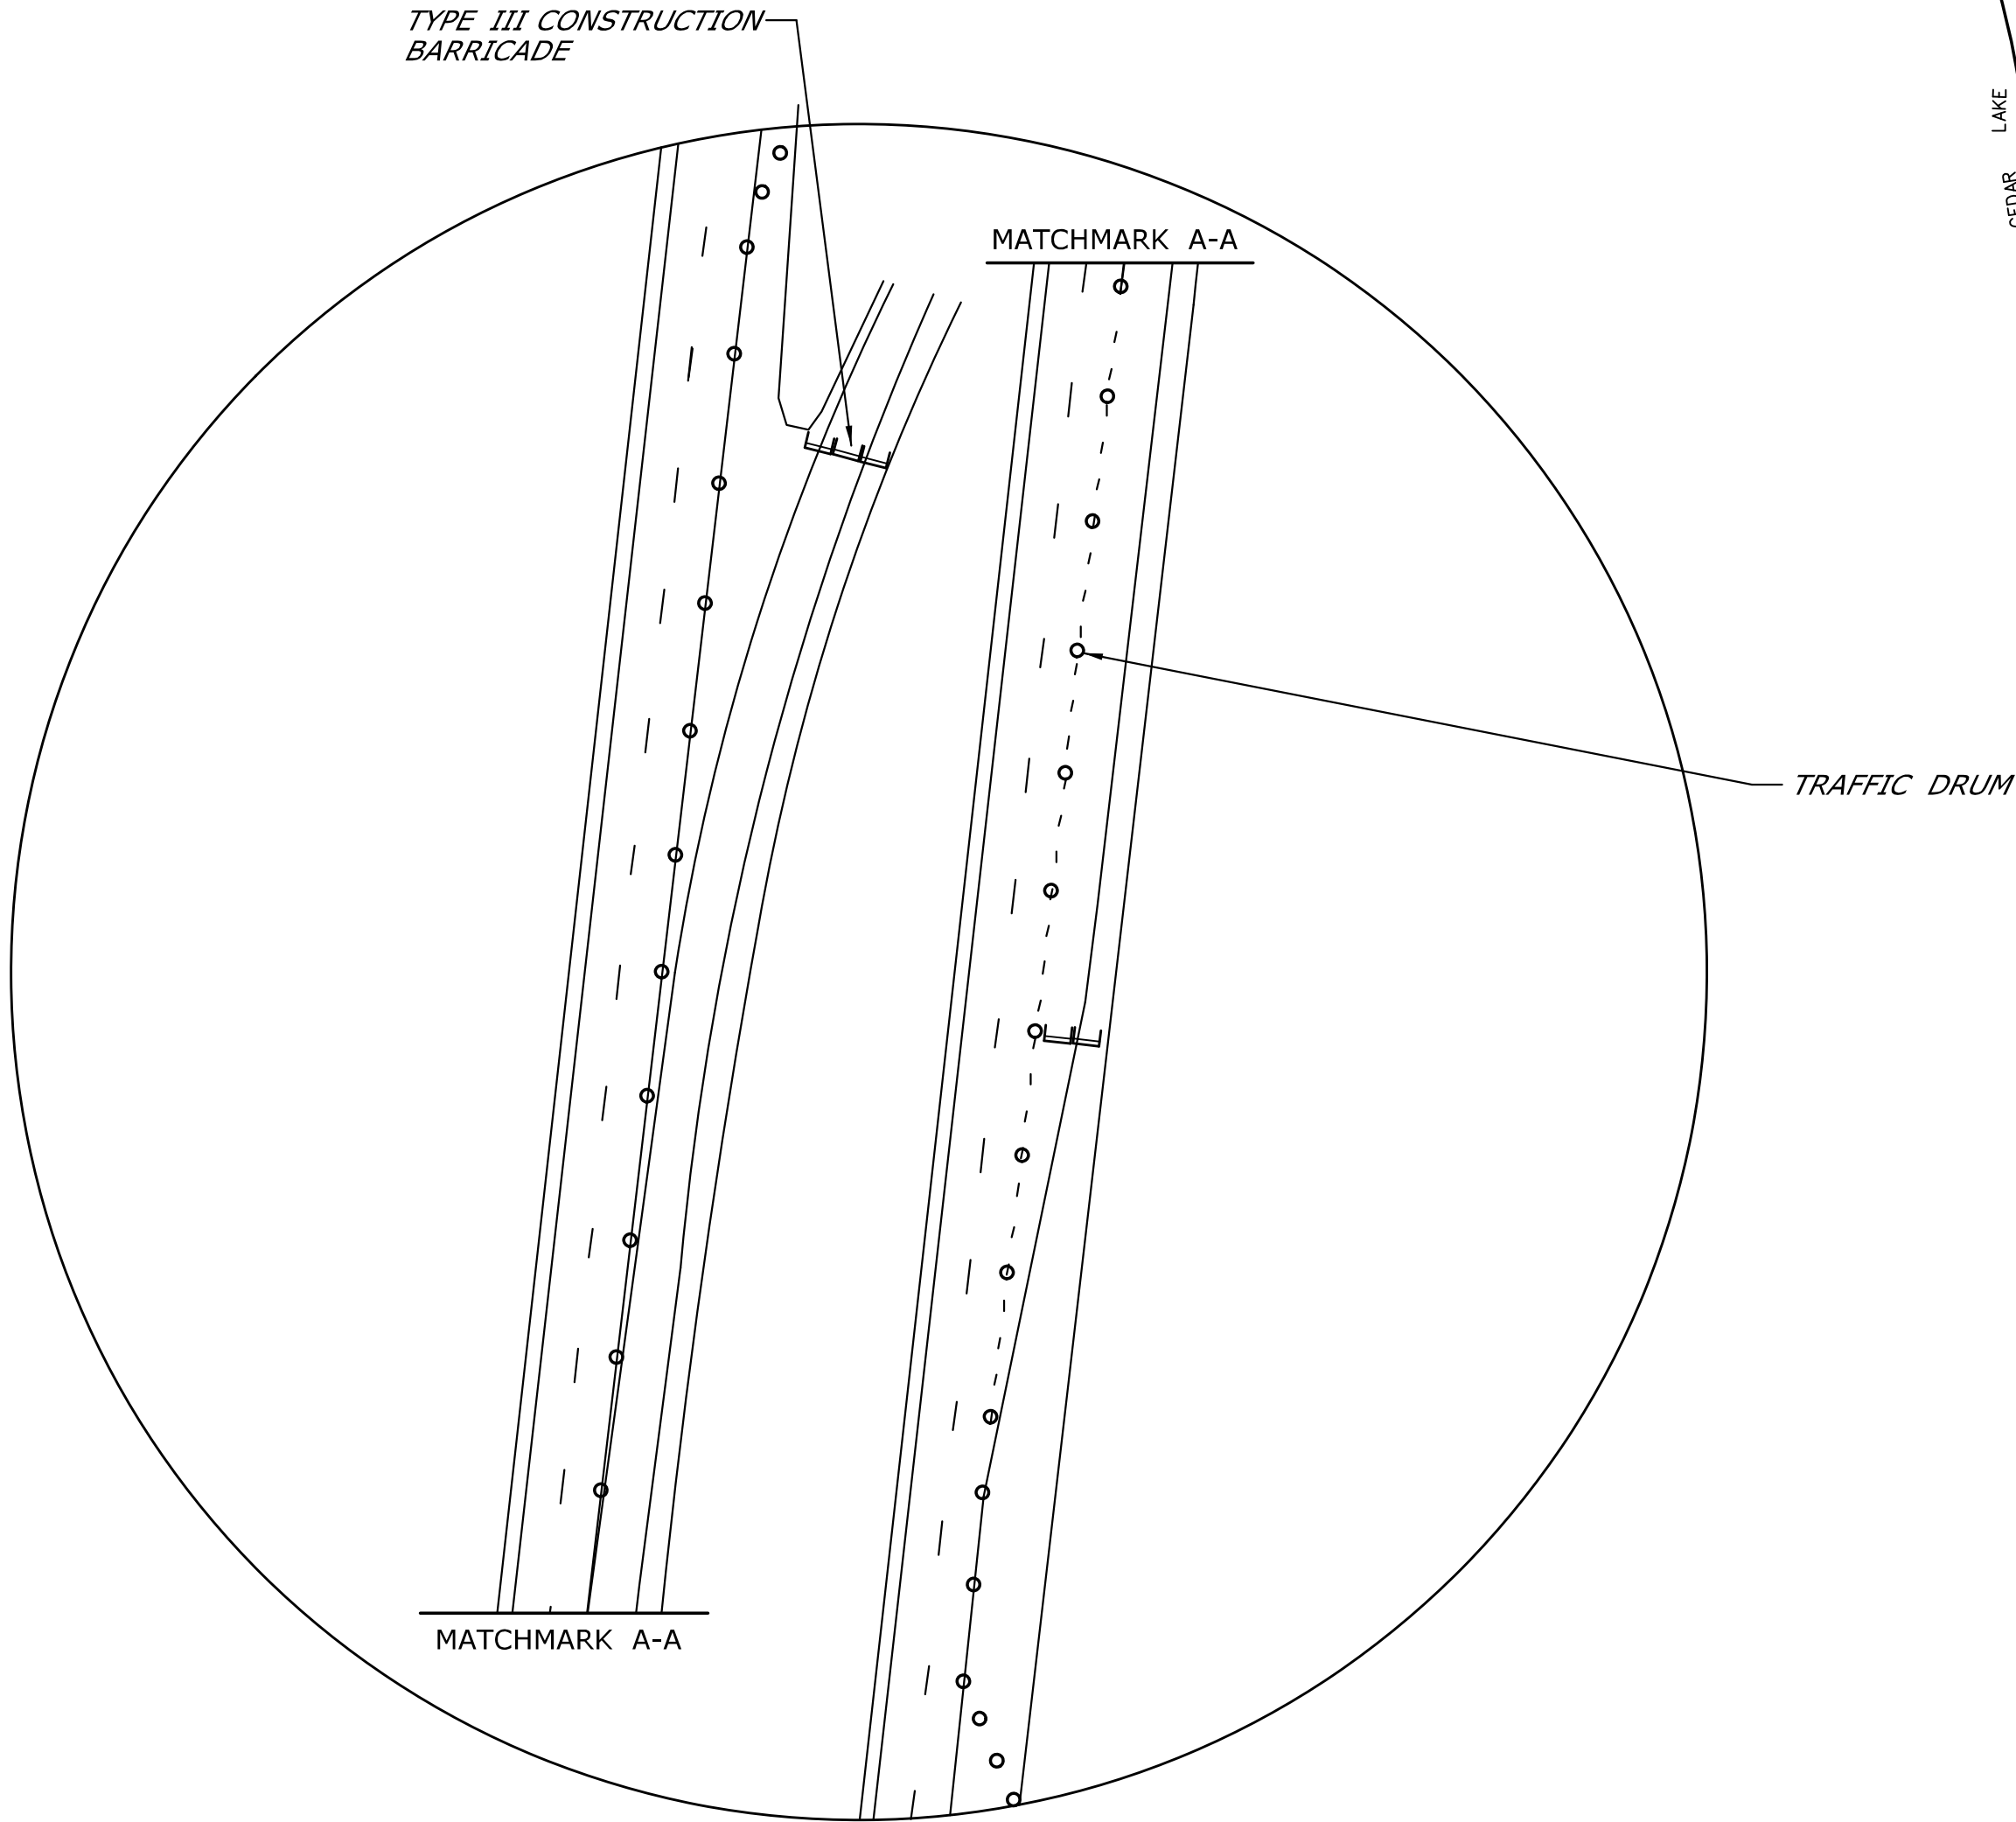

DETAIL A
DETAIL NOT TO SCALE

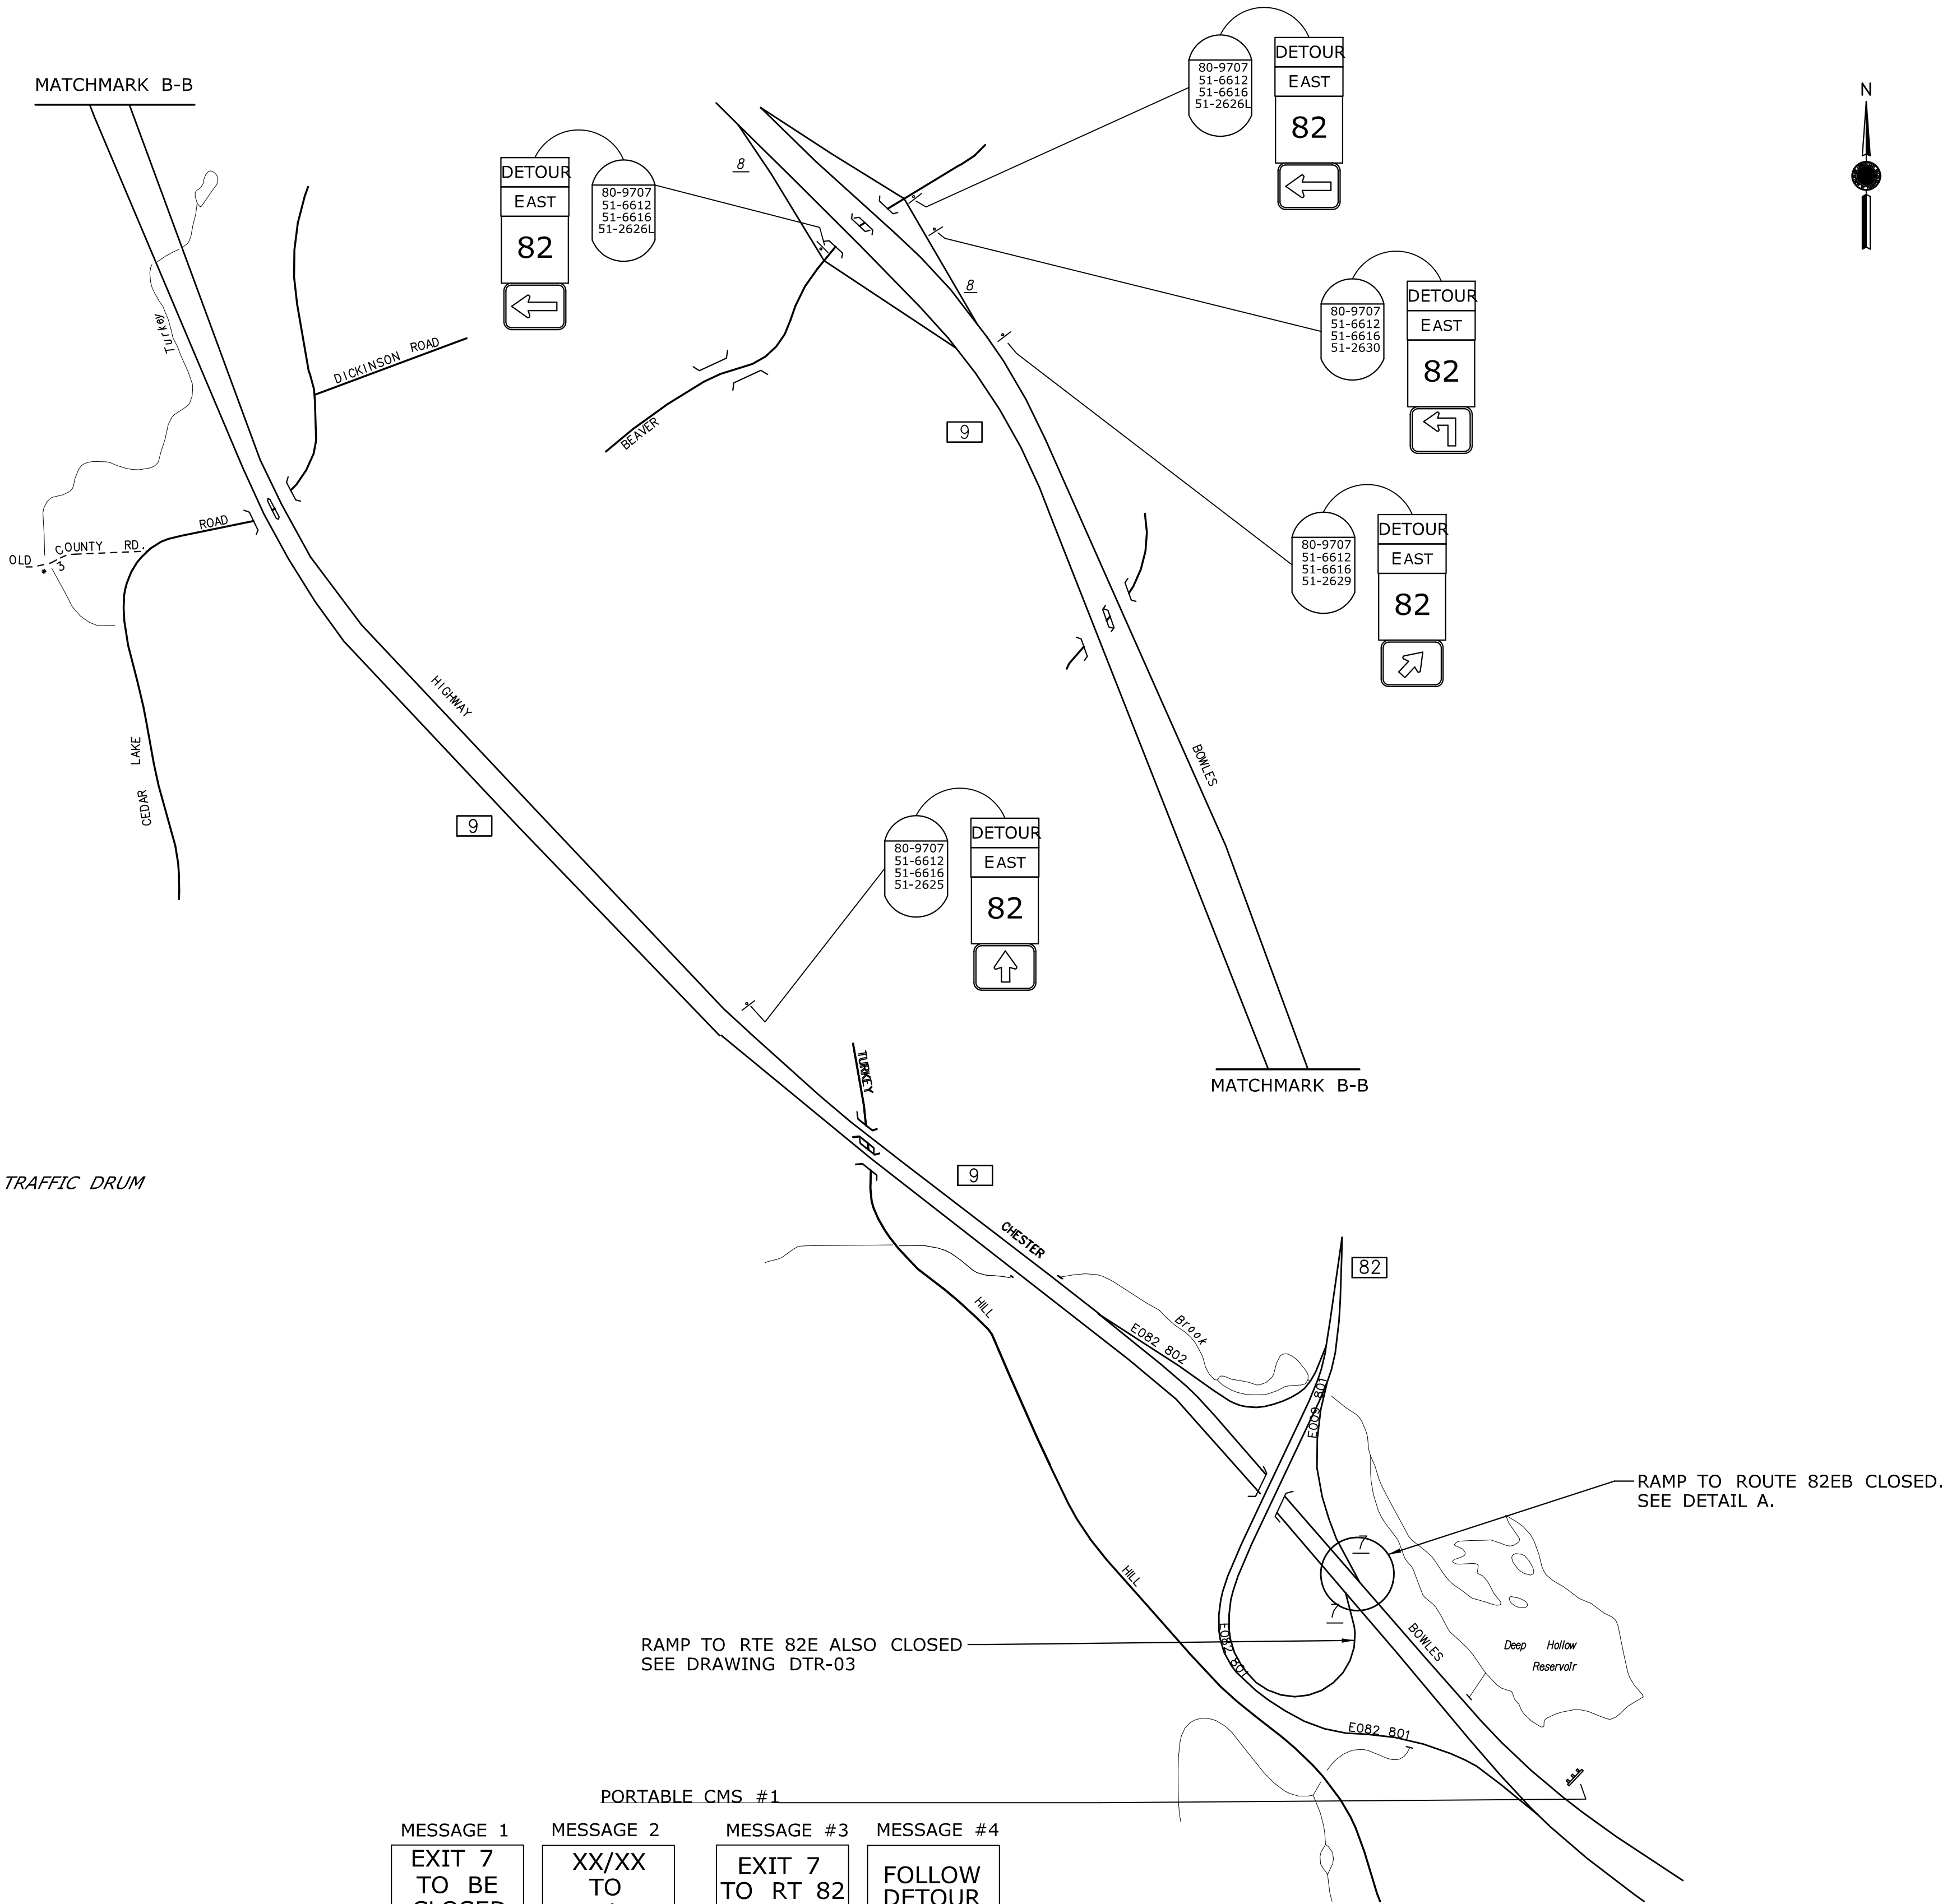

PORTABLE CMS #1

MESSAGE 1 EXIT 7 TO BE CLOSED	MESSAGE 2 XX/XX TO XX/XX	MESSAGE #3 EXIT 7 TO RT 82 CLOSED	MESSAGE #4 FOLLOW DETOUR
--	-----------------------------------	--	--------------------------------

*INSTALL 1/2 MILE IN ADVANCE OF THE CLOSURE.

						THE INFORMATION, INCLUDING ESTIMATED QUANTITIES OF WORK, SHOWN ON THESE SHEETS IS BASED ON LIMITED INVESTIGATIONS BY THE STATE AND IS IN NO WAY WARRANTED TO INDICATE THE CONDITIONS OF ACTUAL QUANTITIES OF WORK WHICH WILL BE REQUIRED.		DESIGNER/DRAFTER: MAC		 STATE OF CONNECTICUT DEPARTMENT OF TRANSPORTATION		SIGNATURE/ BLOCK: OFFICE OF ENGINEERING		PROJECT TITLE: PAVEMENT PRESERVATION ON ROUTE 82		TOWN: CHESTER & HADDAM		PROJECT NO. 26-125 DRAWING NO. DTR-04 SHEET NO. 05.12		
						CHECKED BY: BMS														
						NOT TO SCALE														
REV.	DATE	REVISION DESCRIPTION		SHEET NO.	Plotted Date: 5/5/2014				Filename: ...ltr_dtr_026_125_004.dgn											